

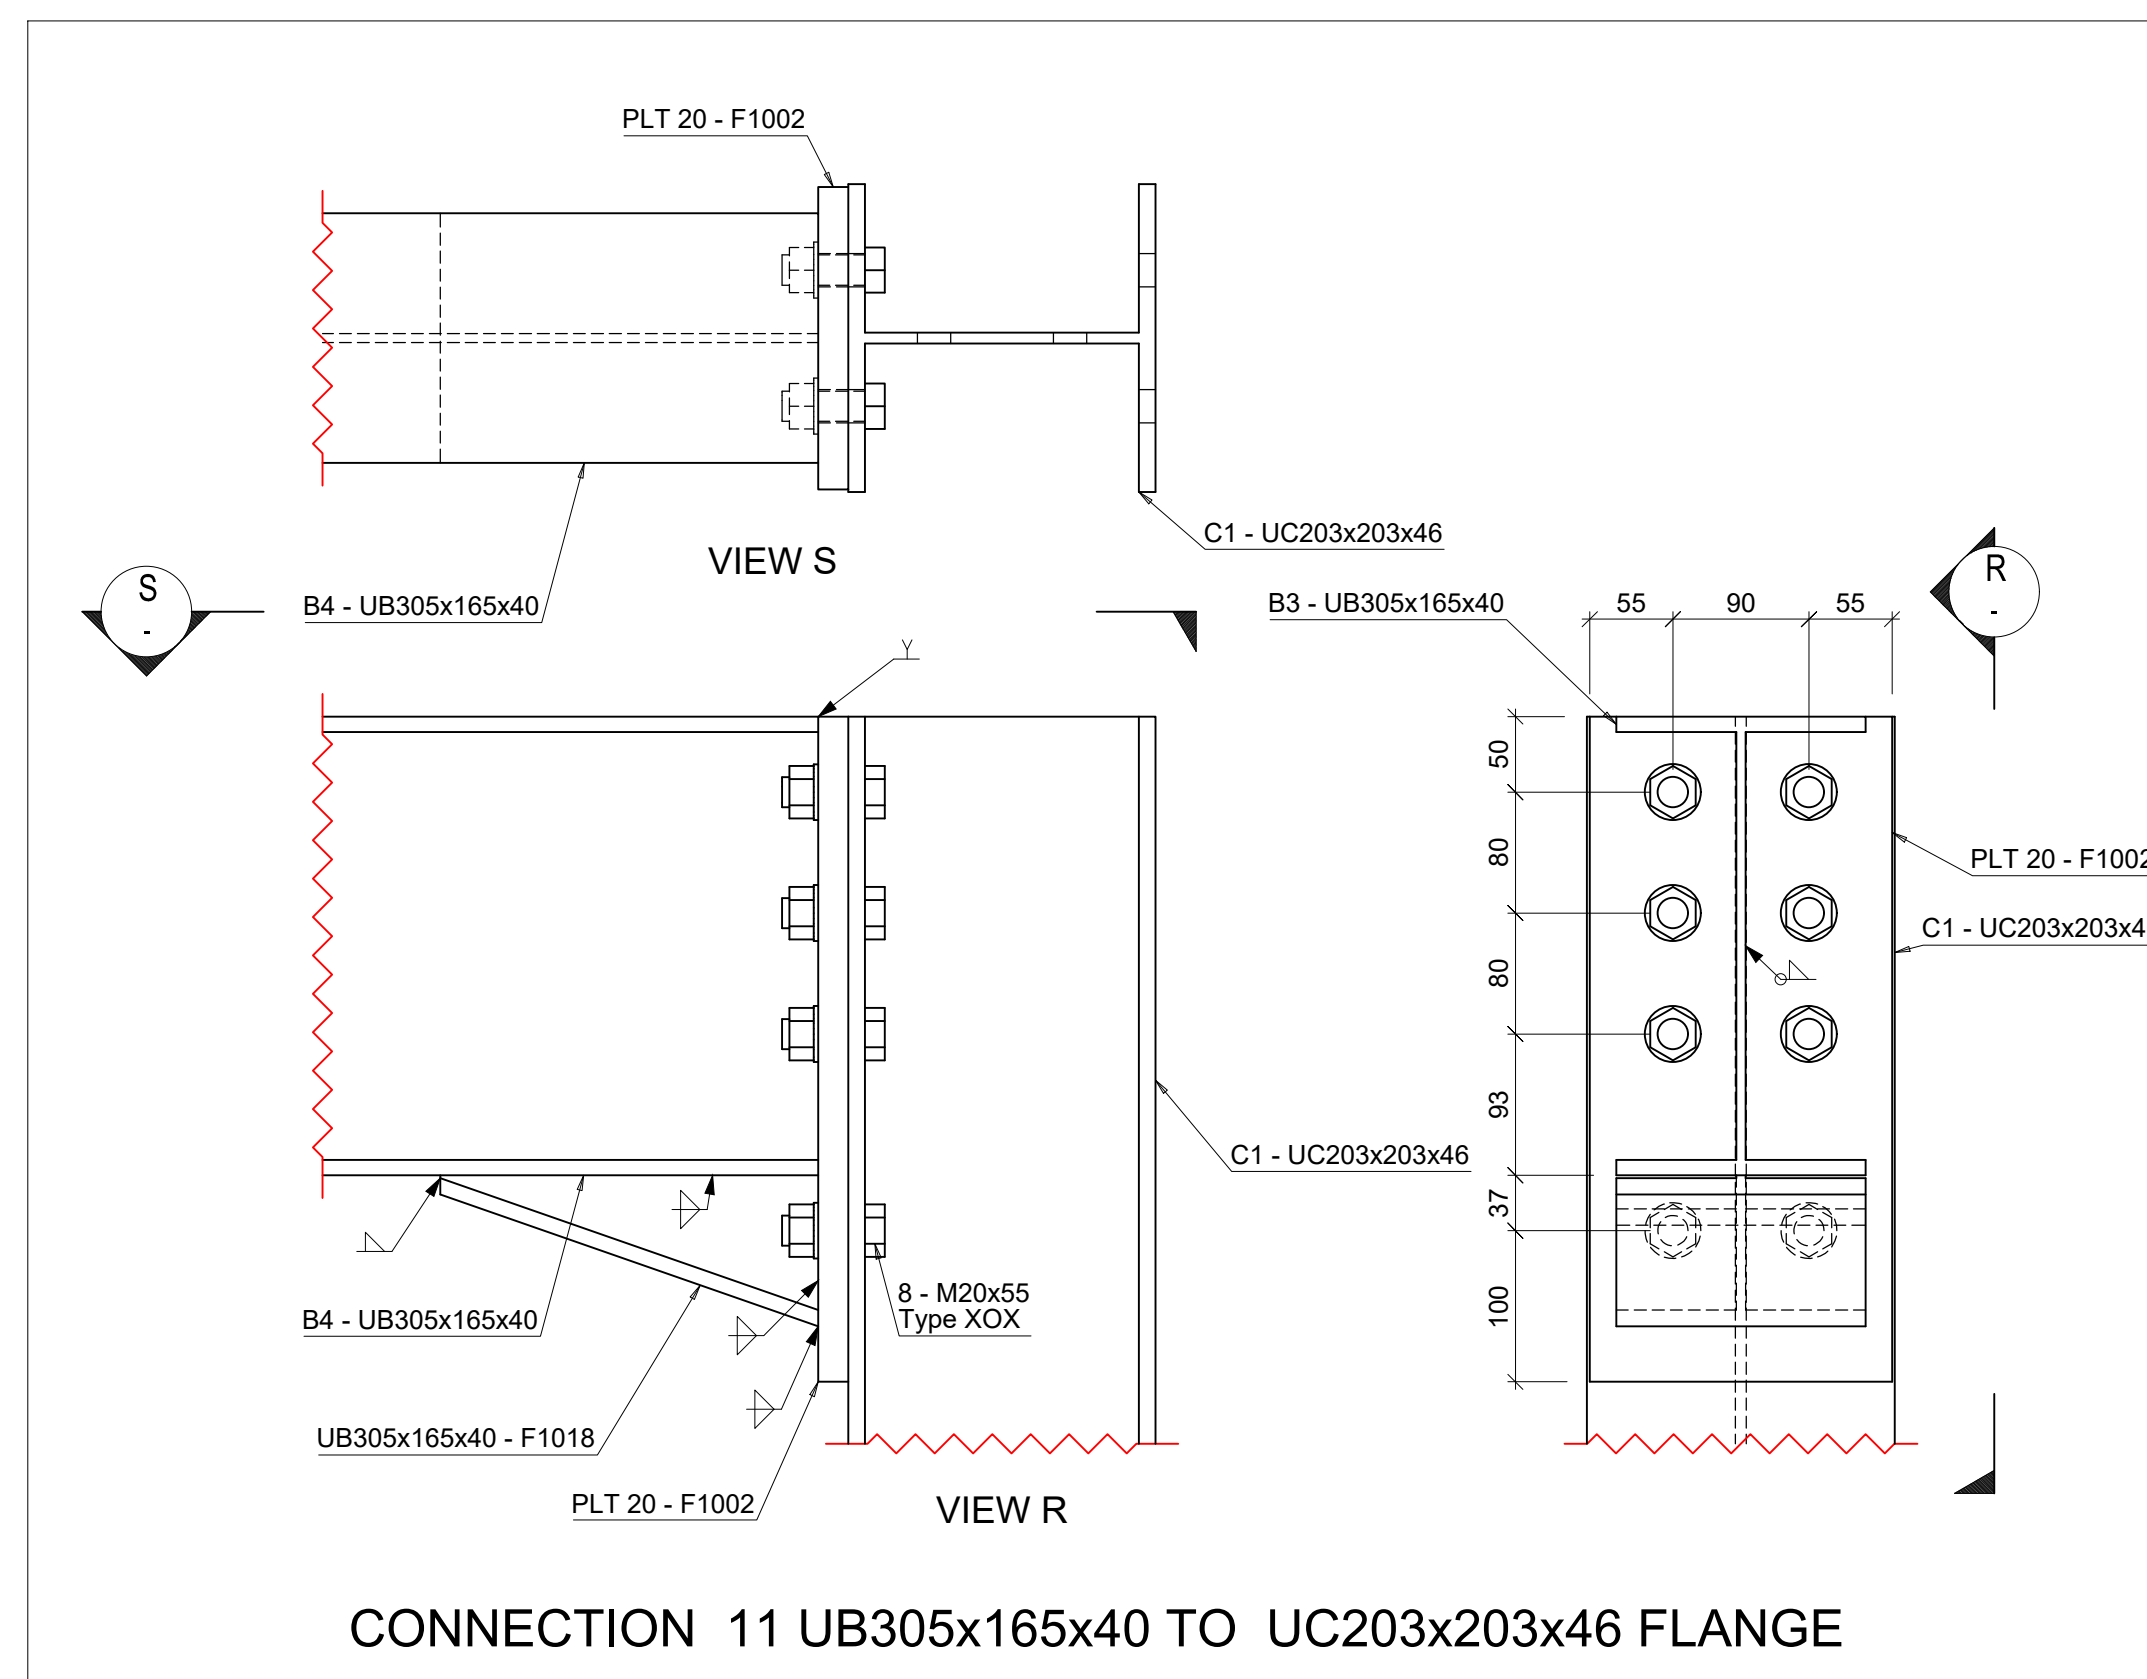
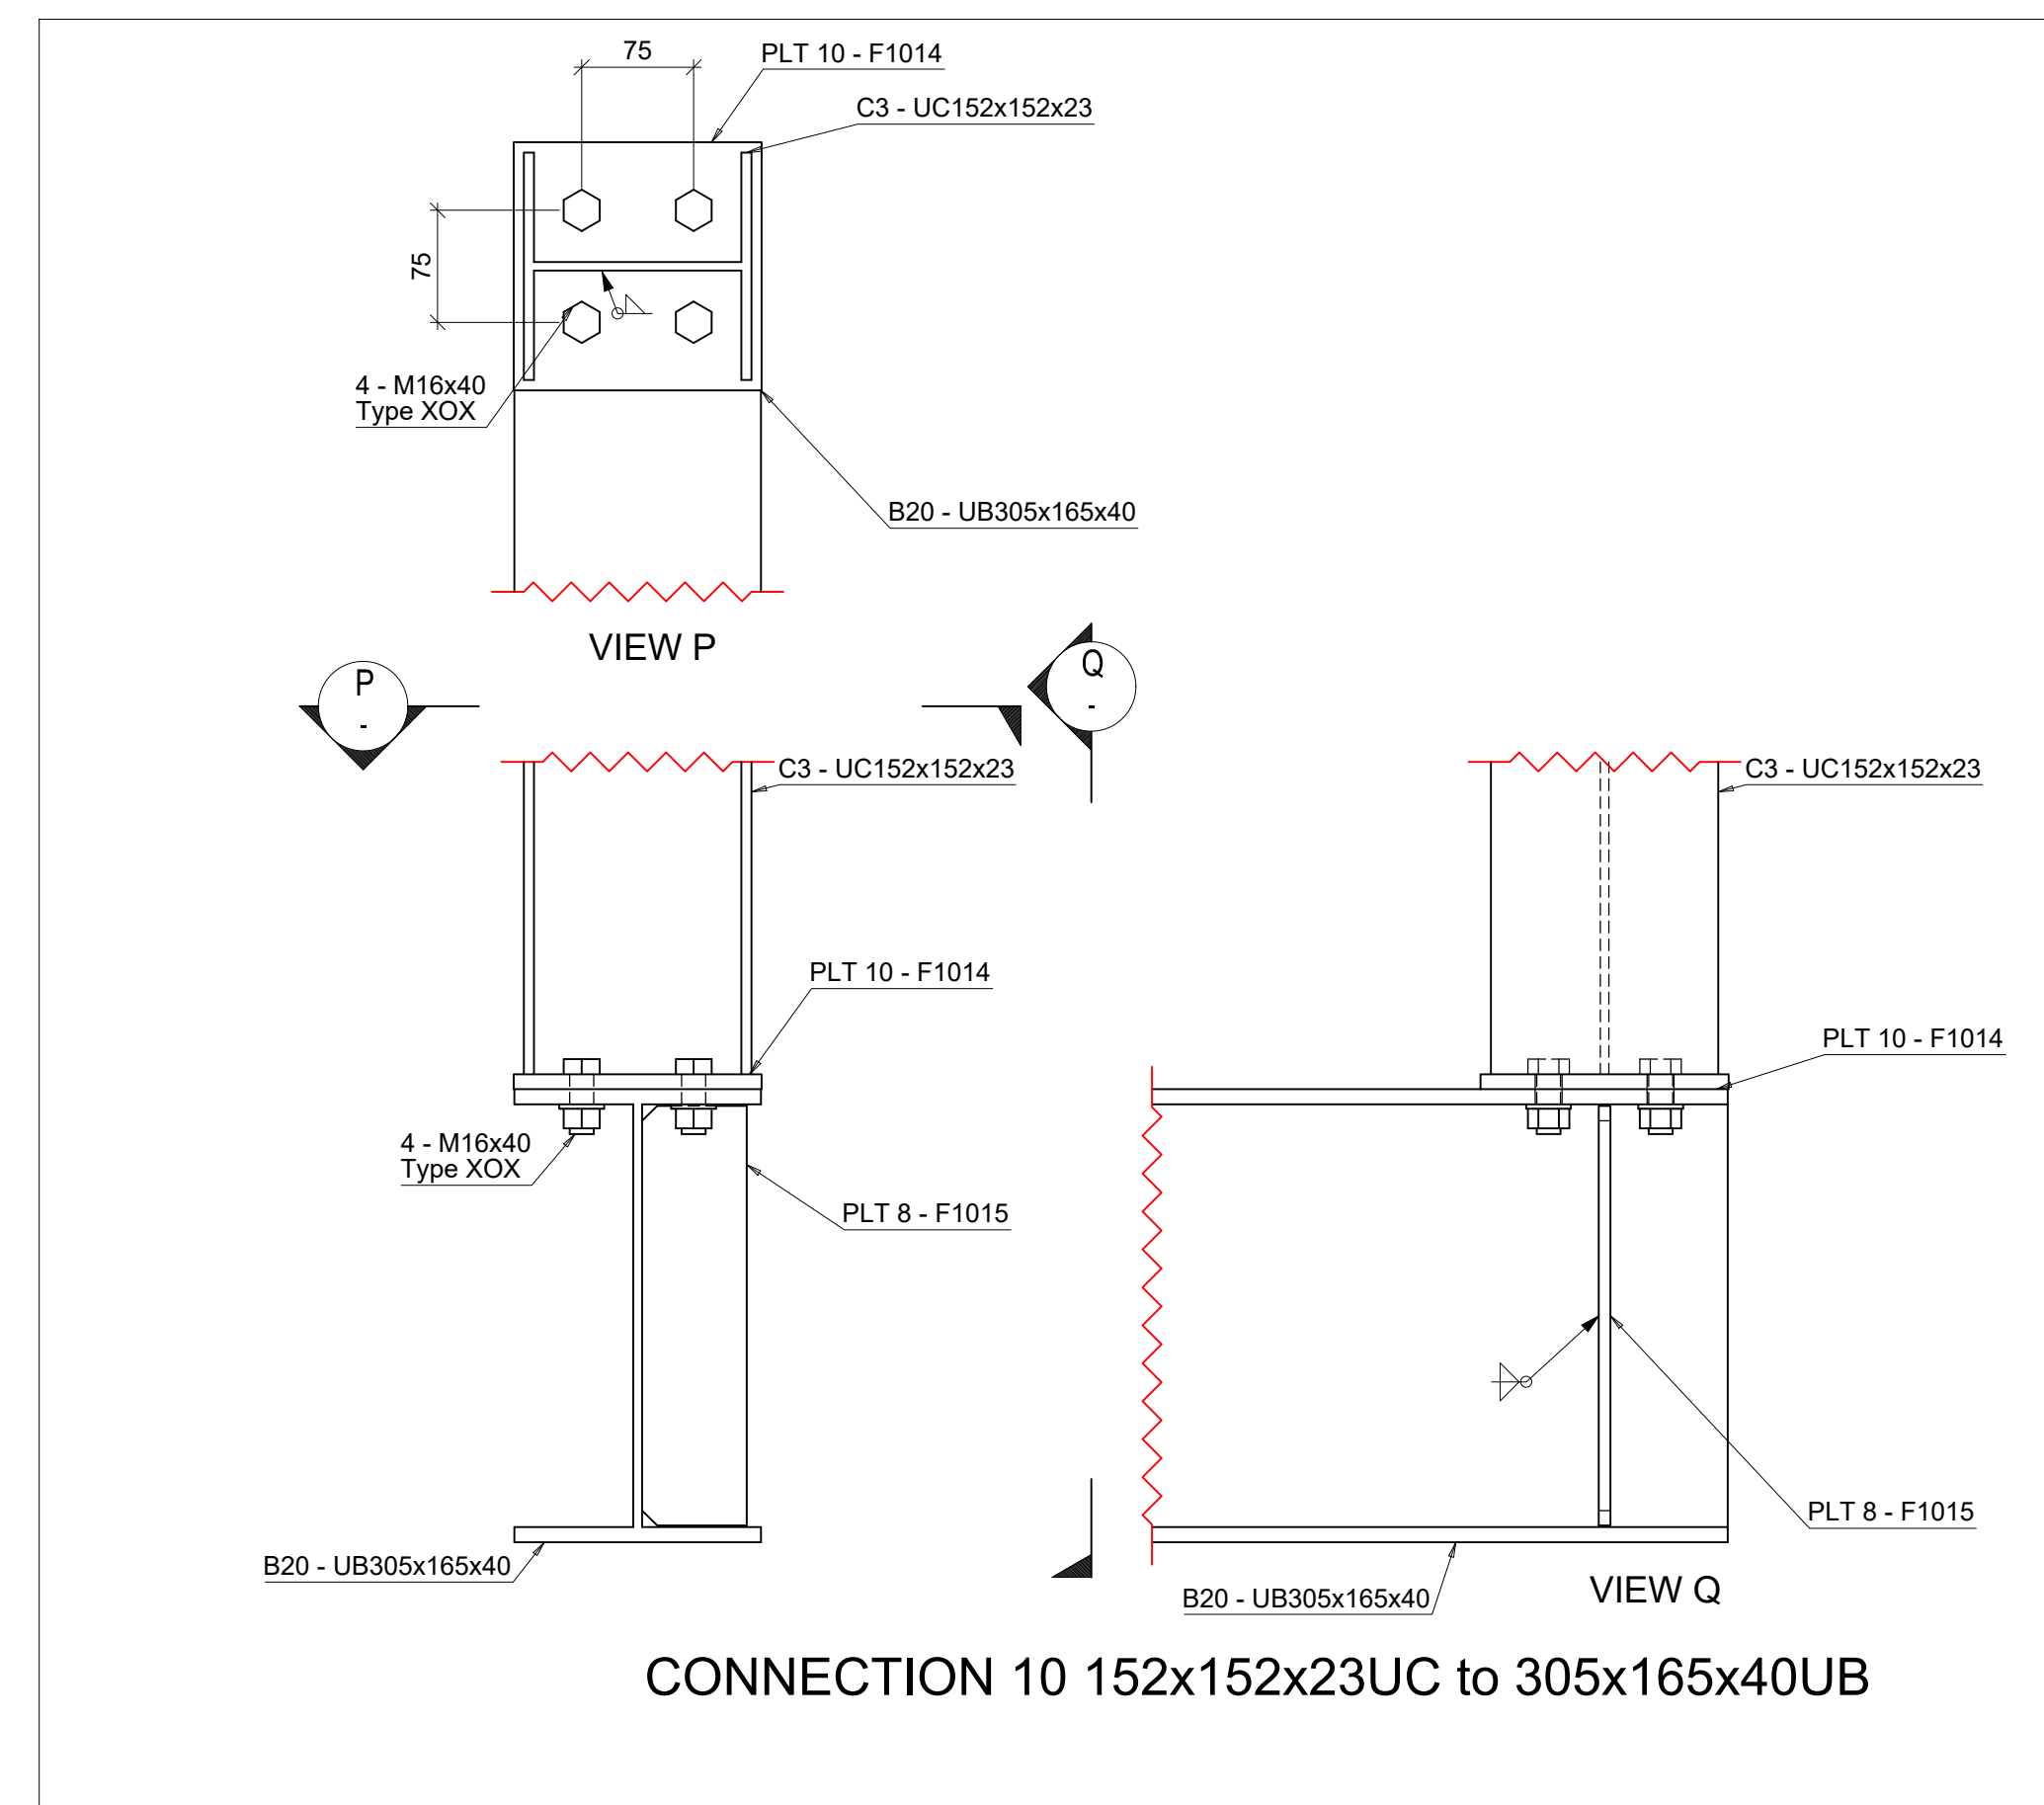
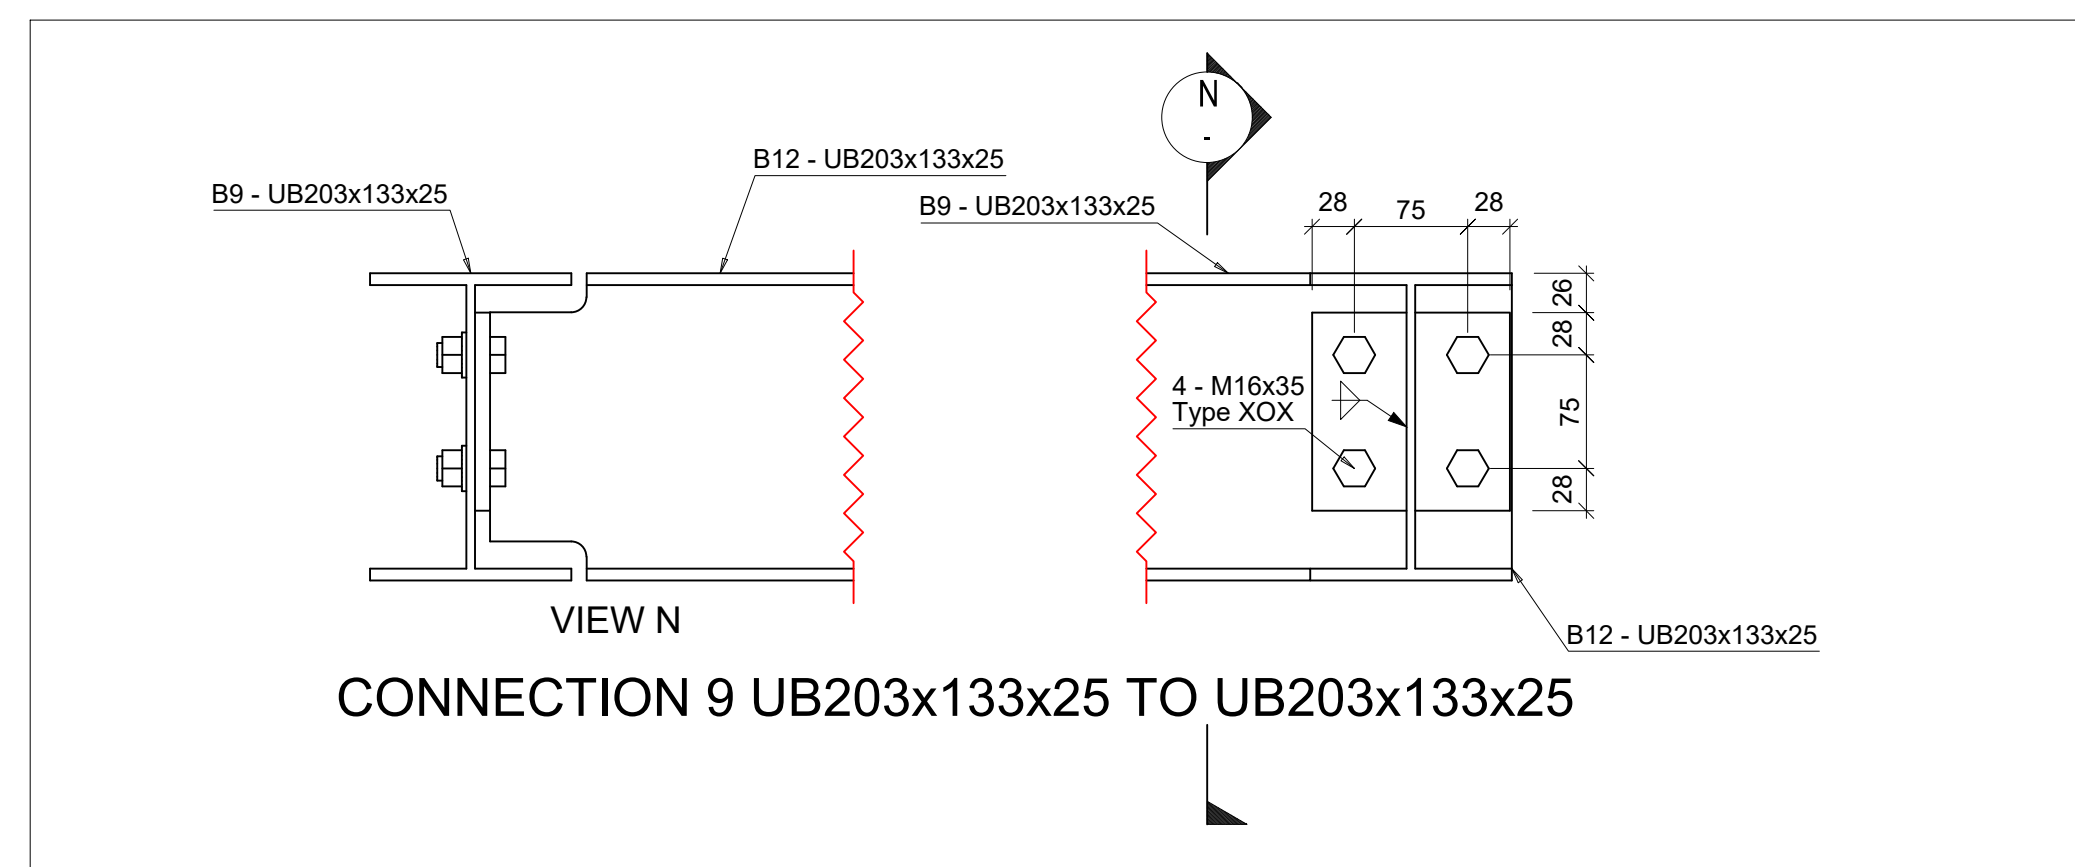
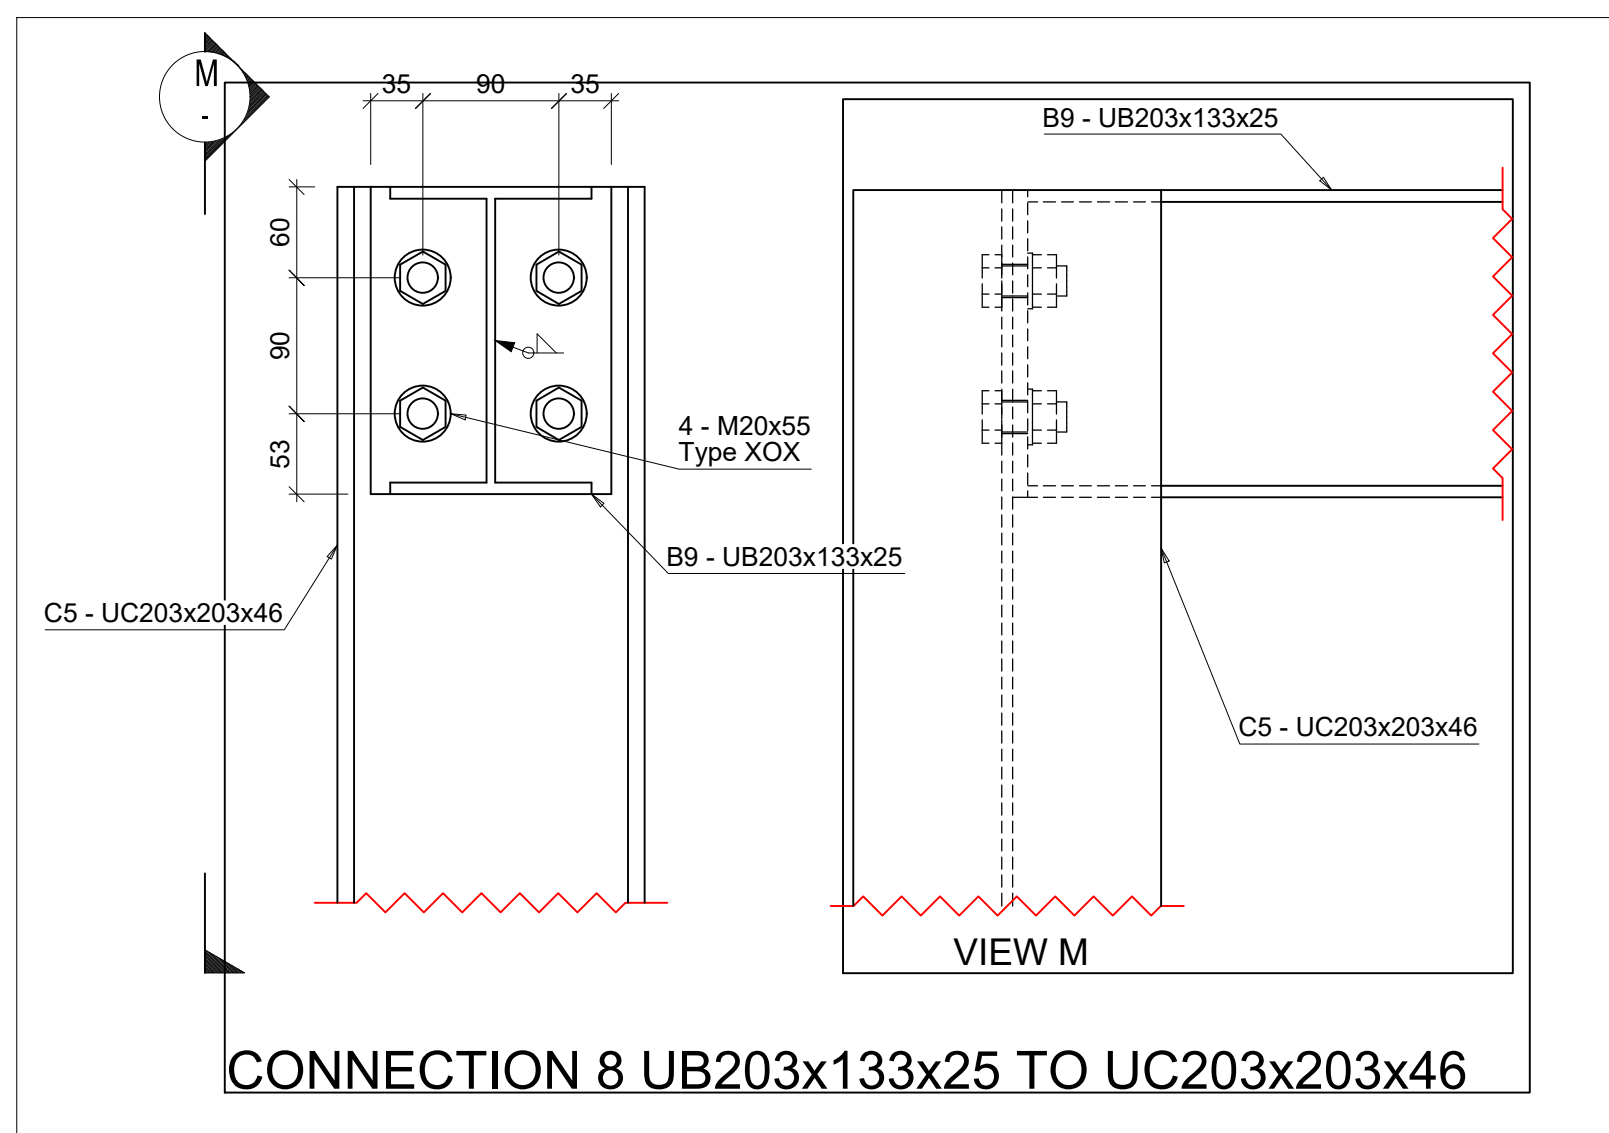
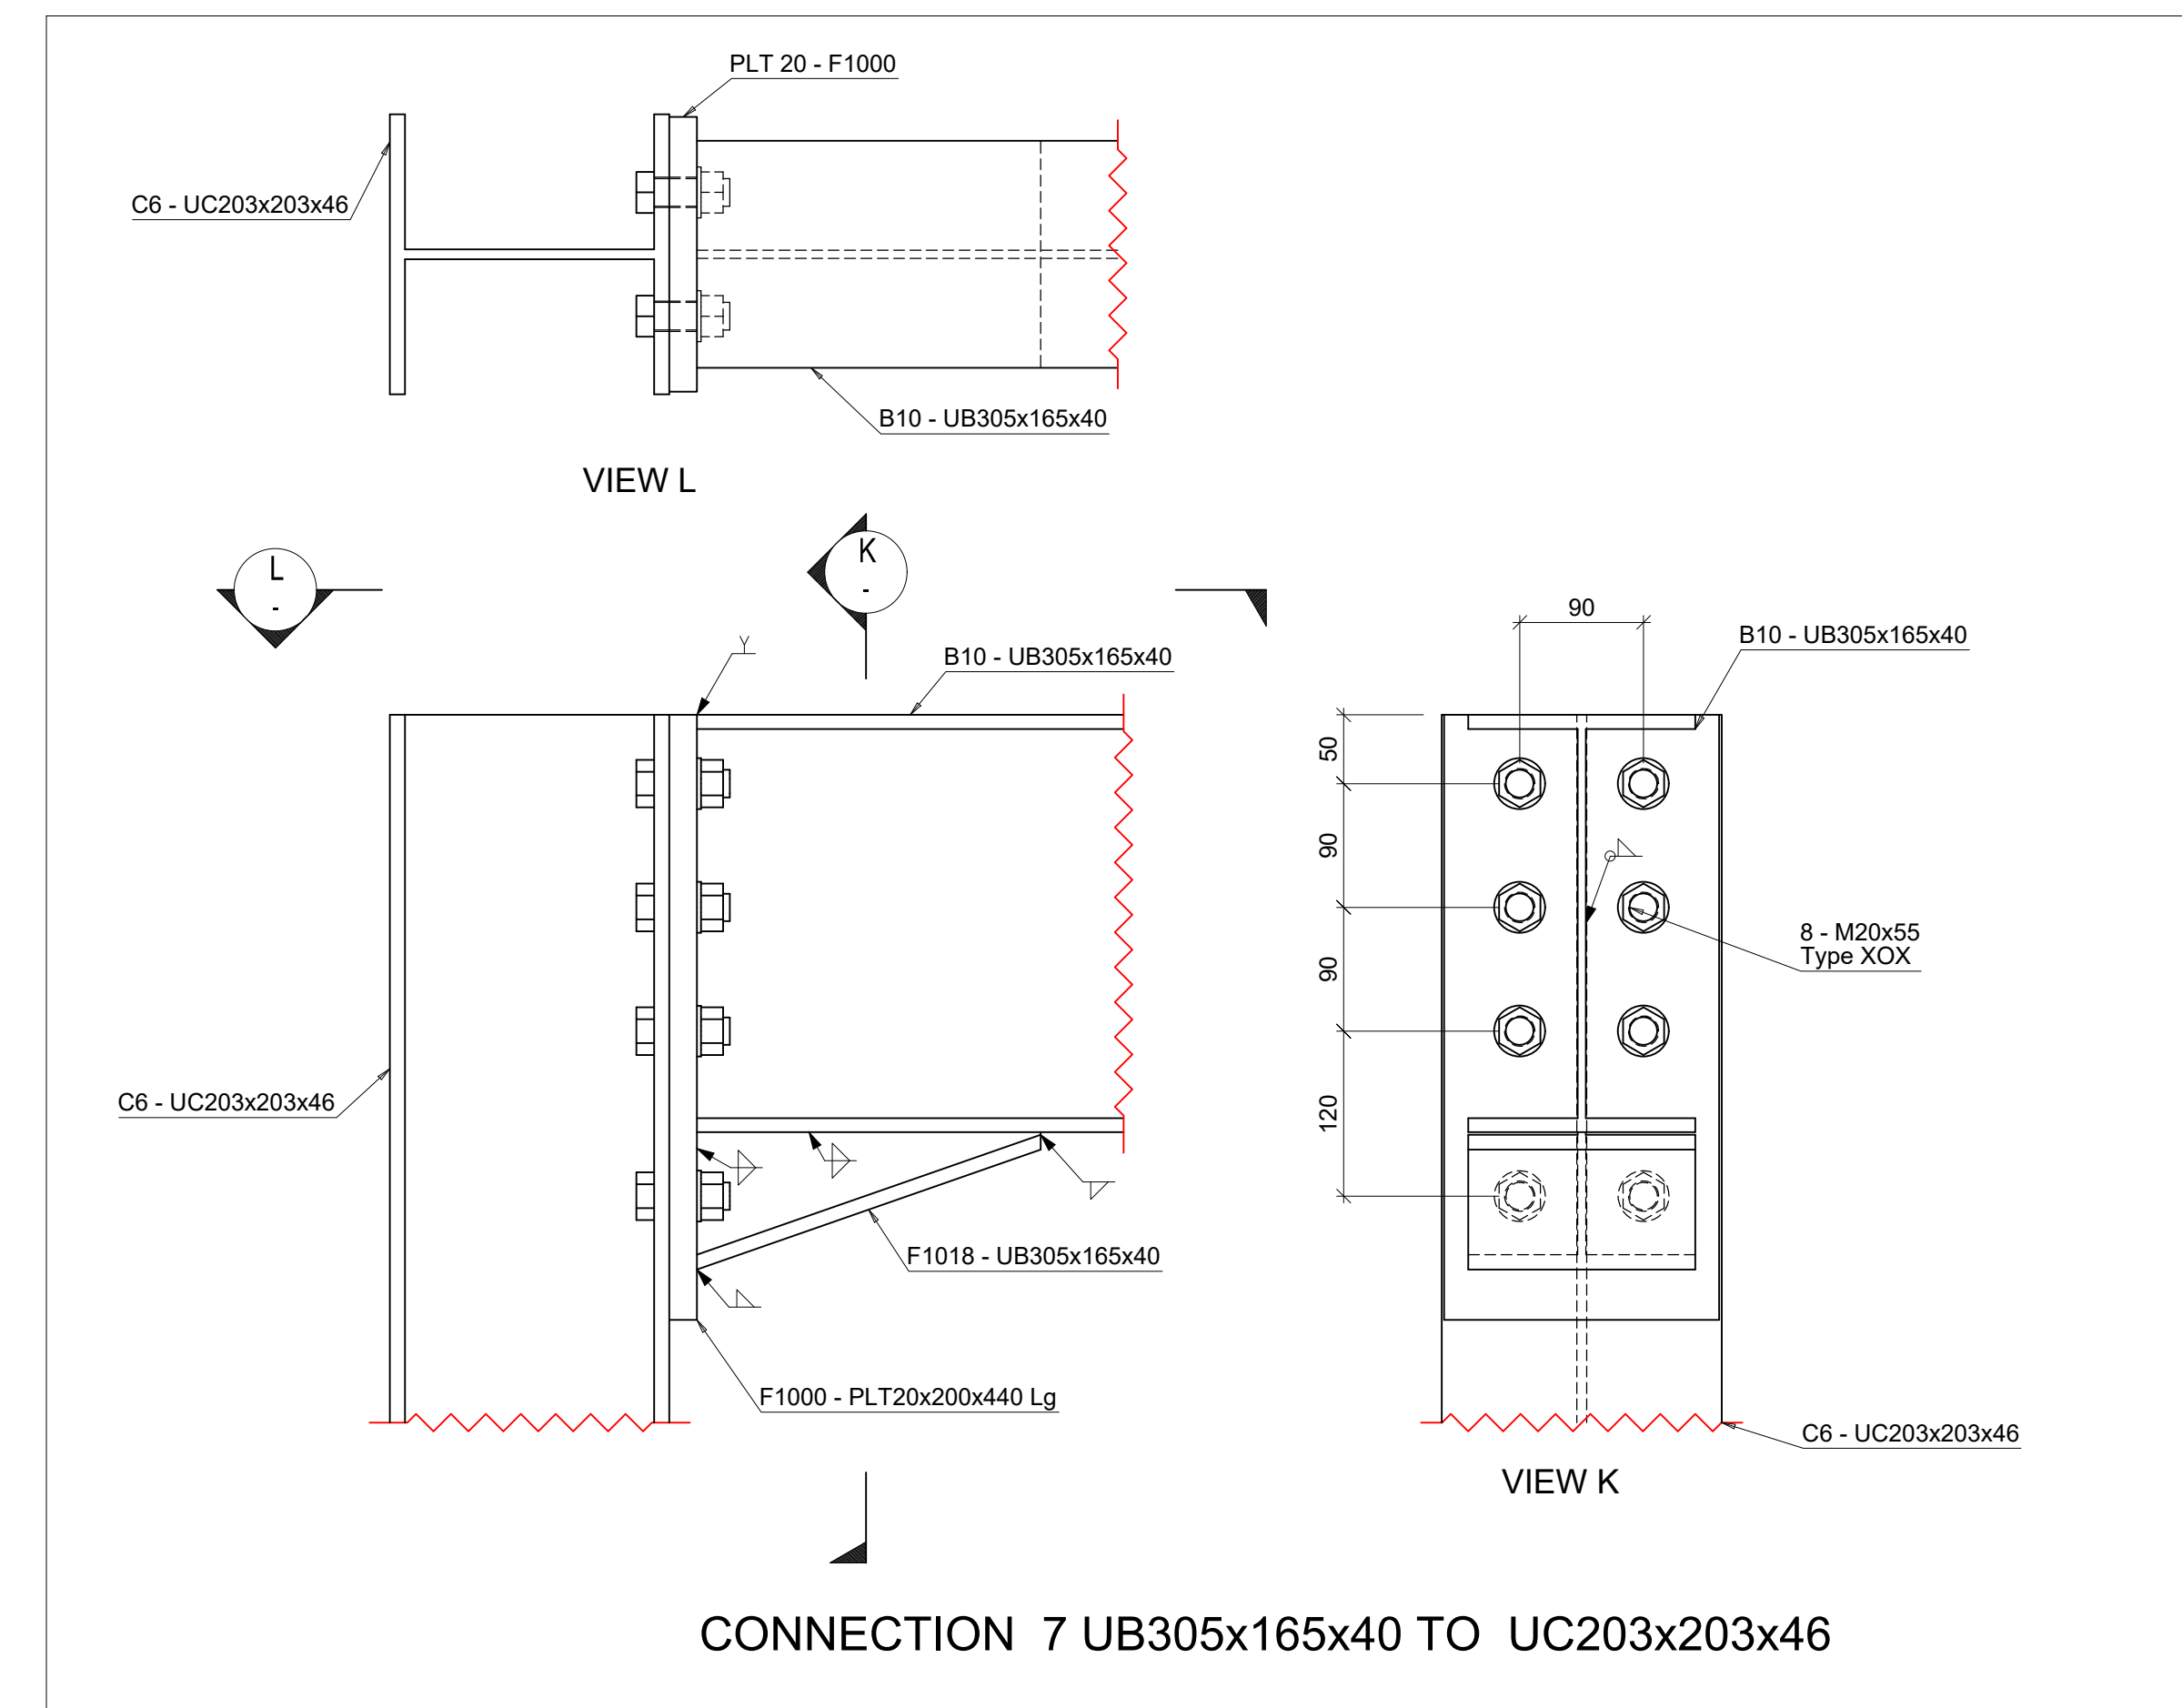
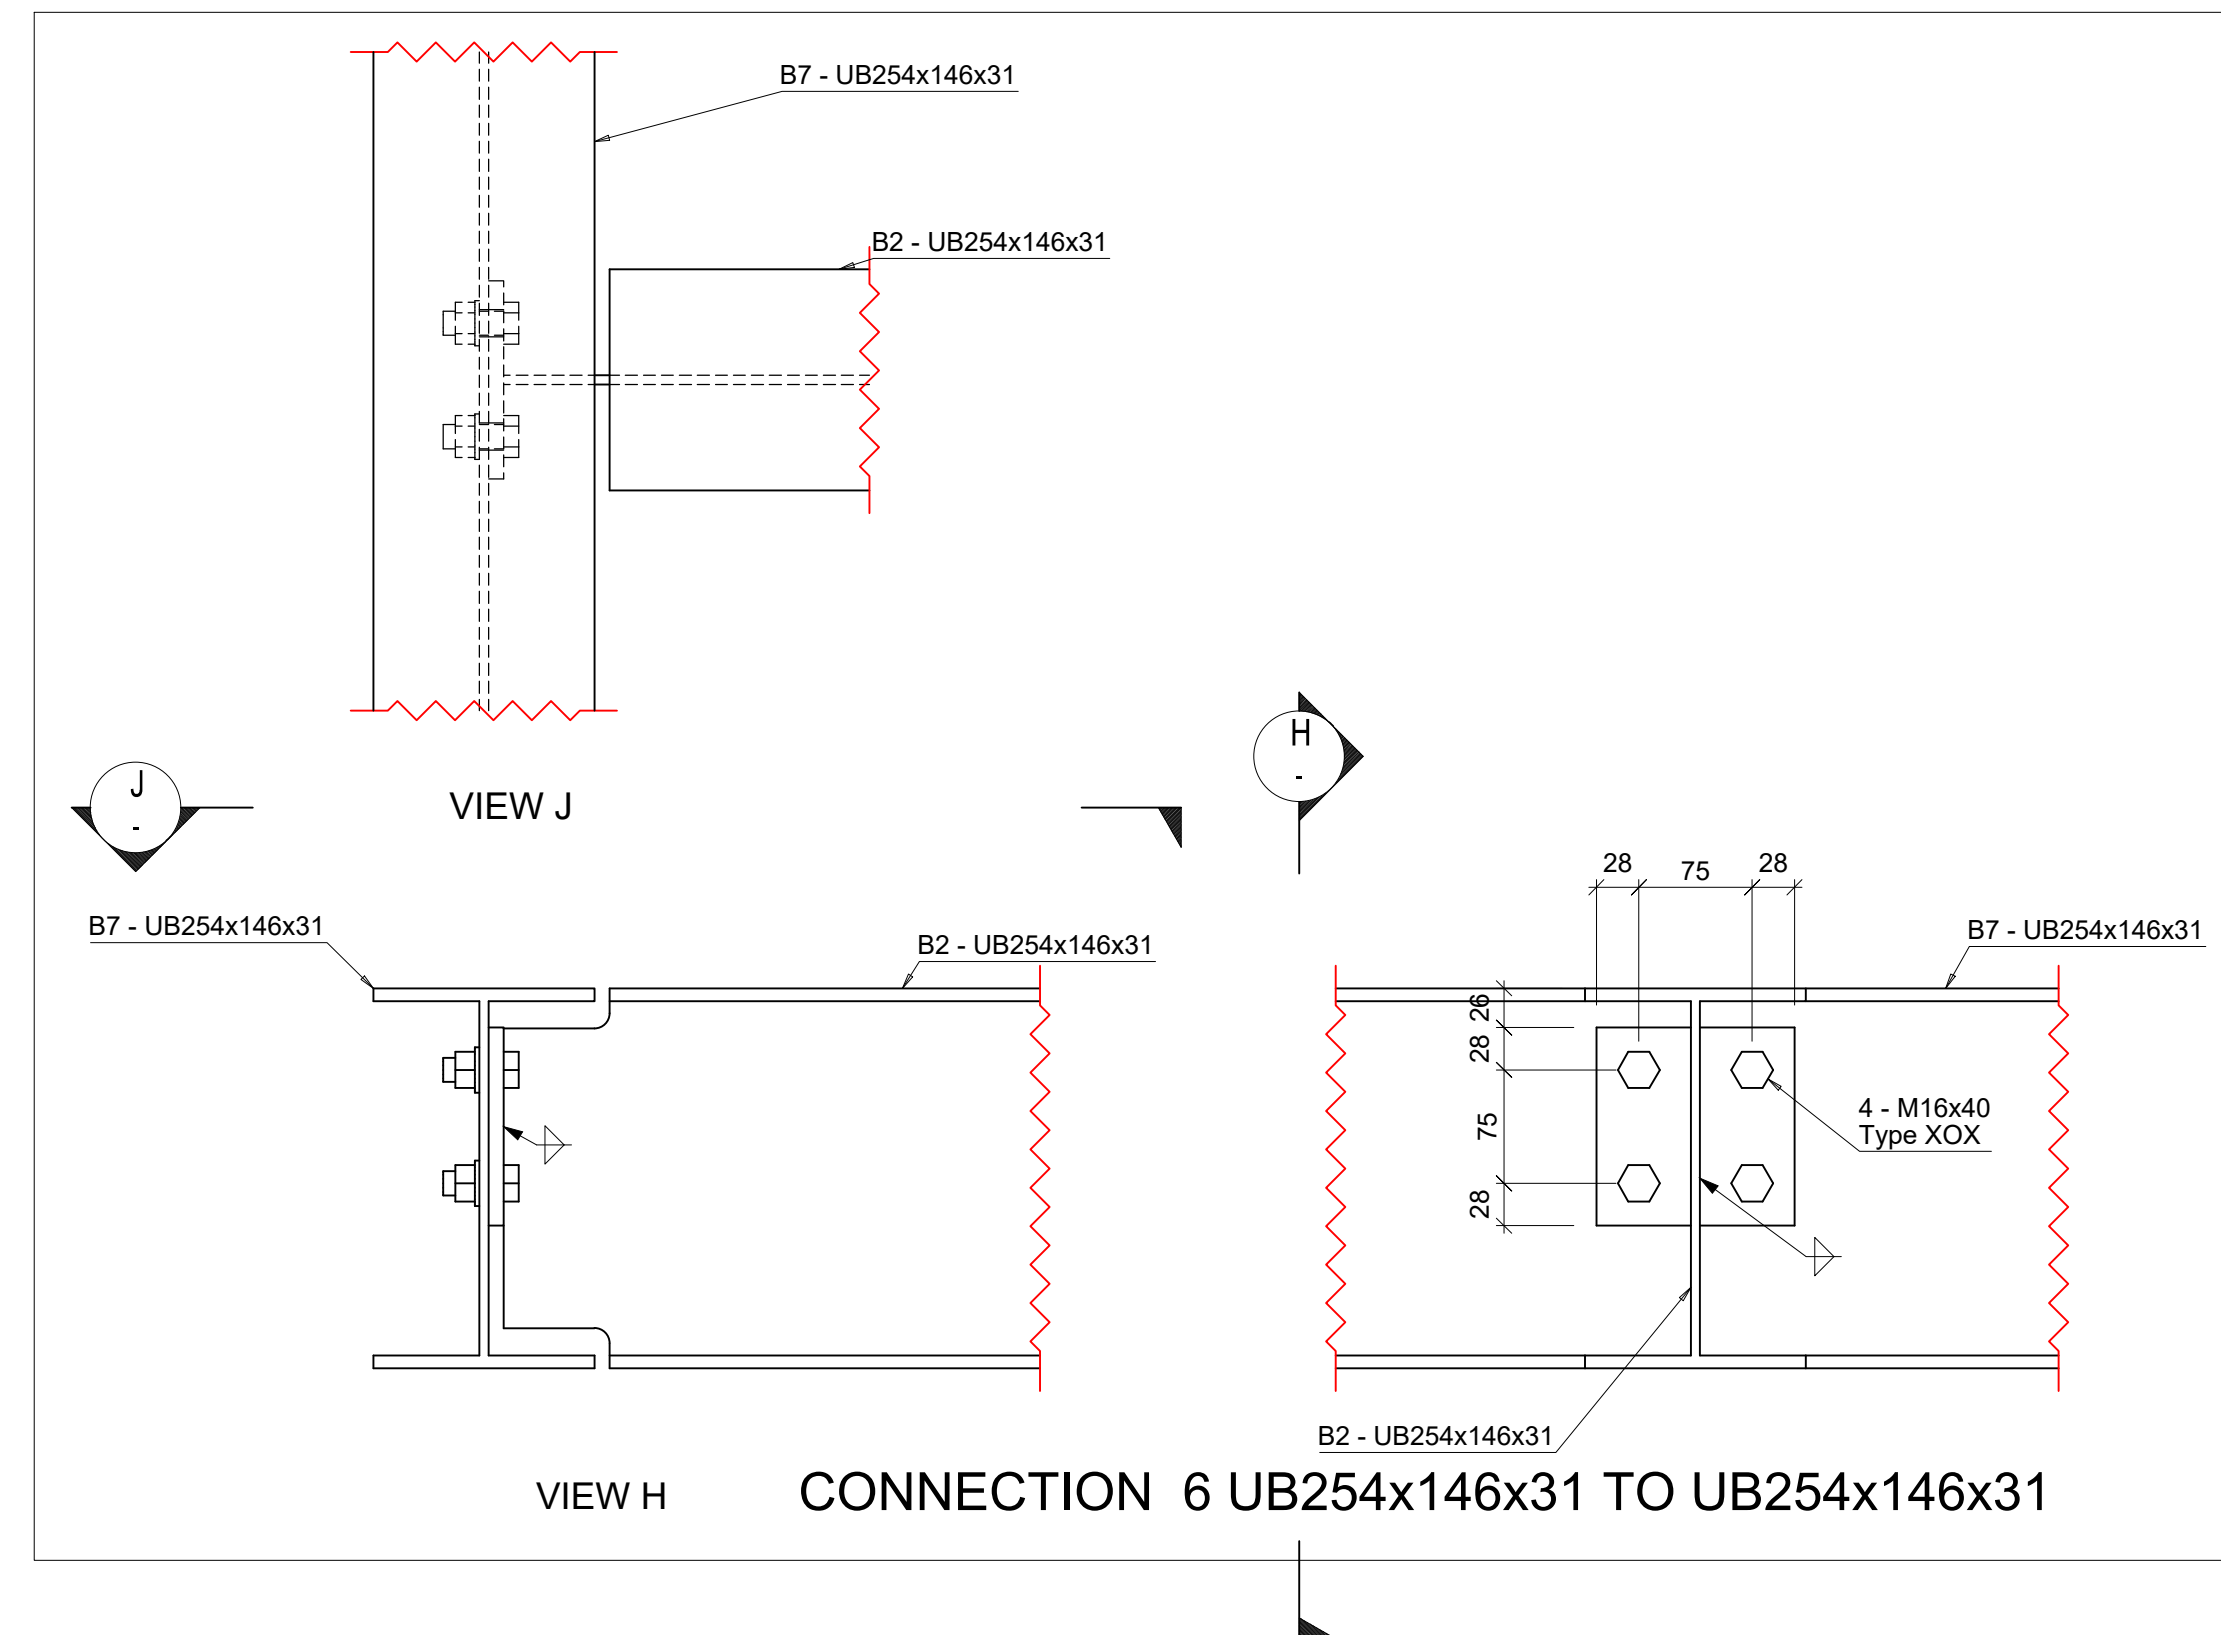
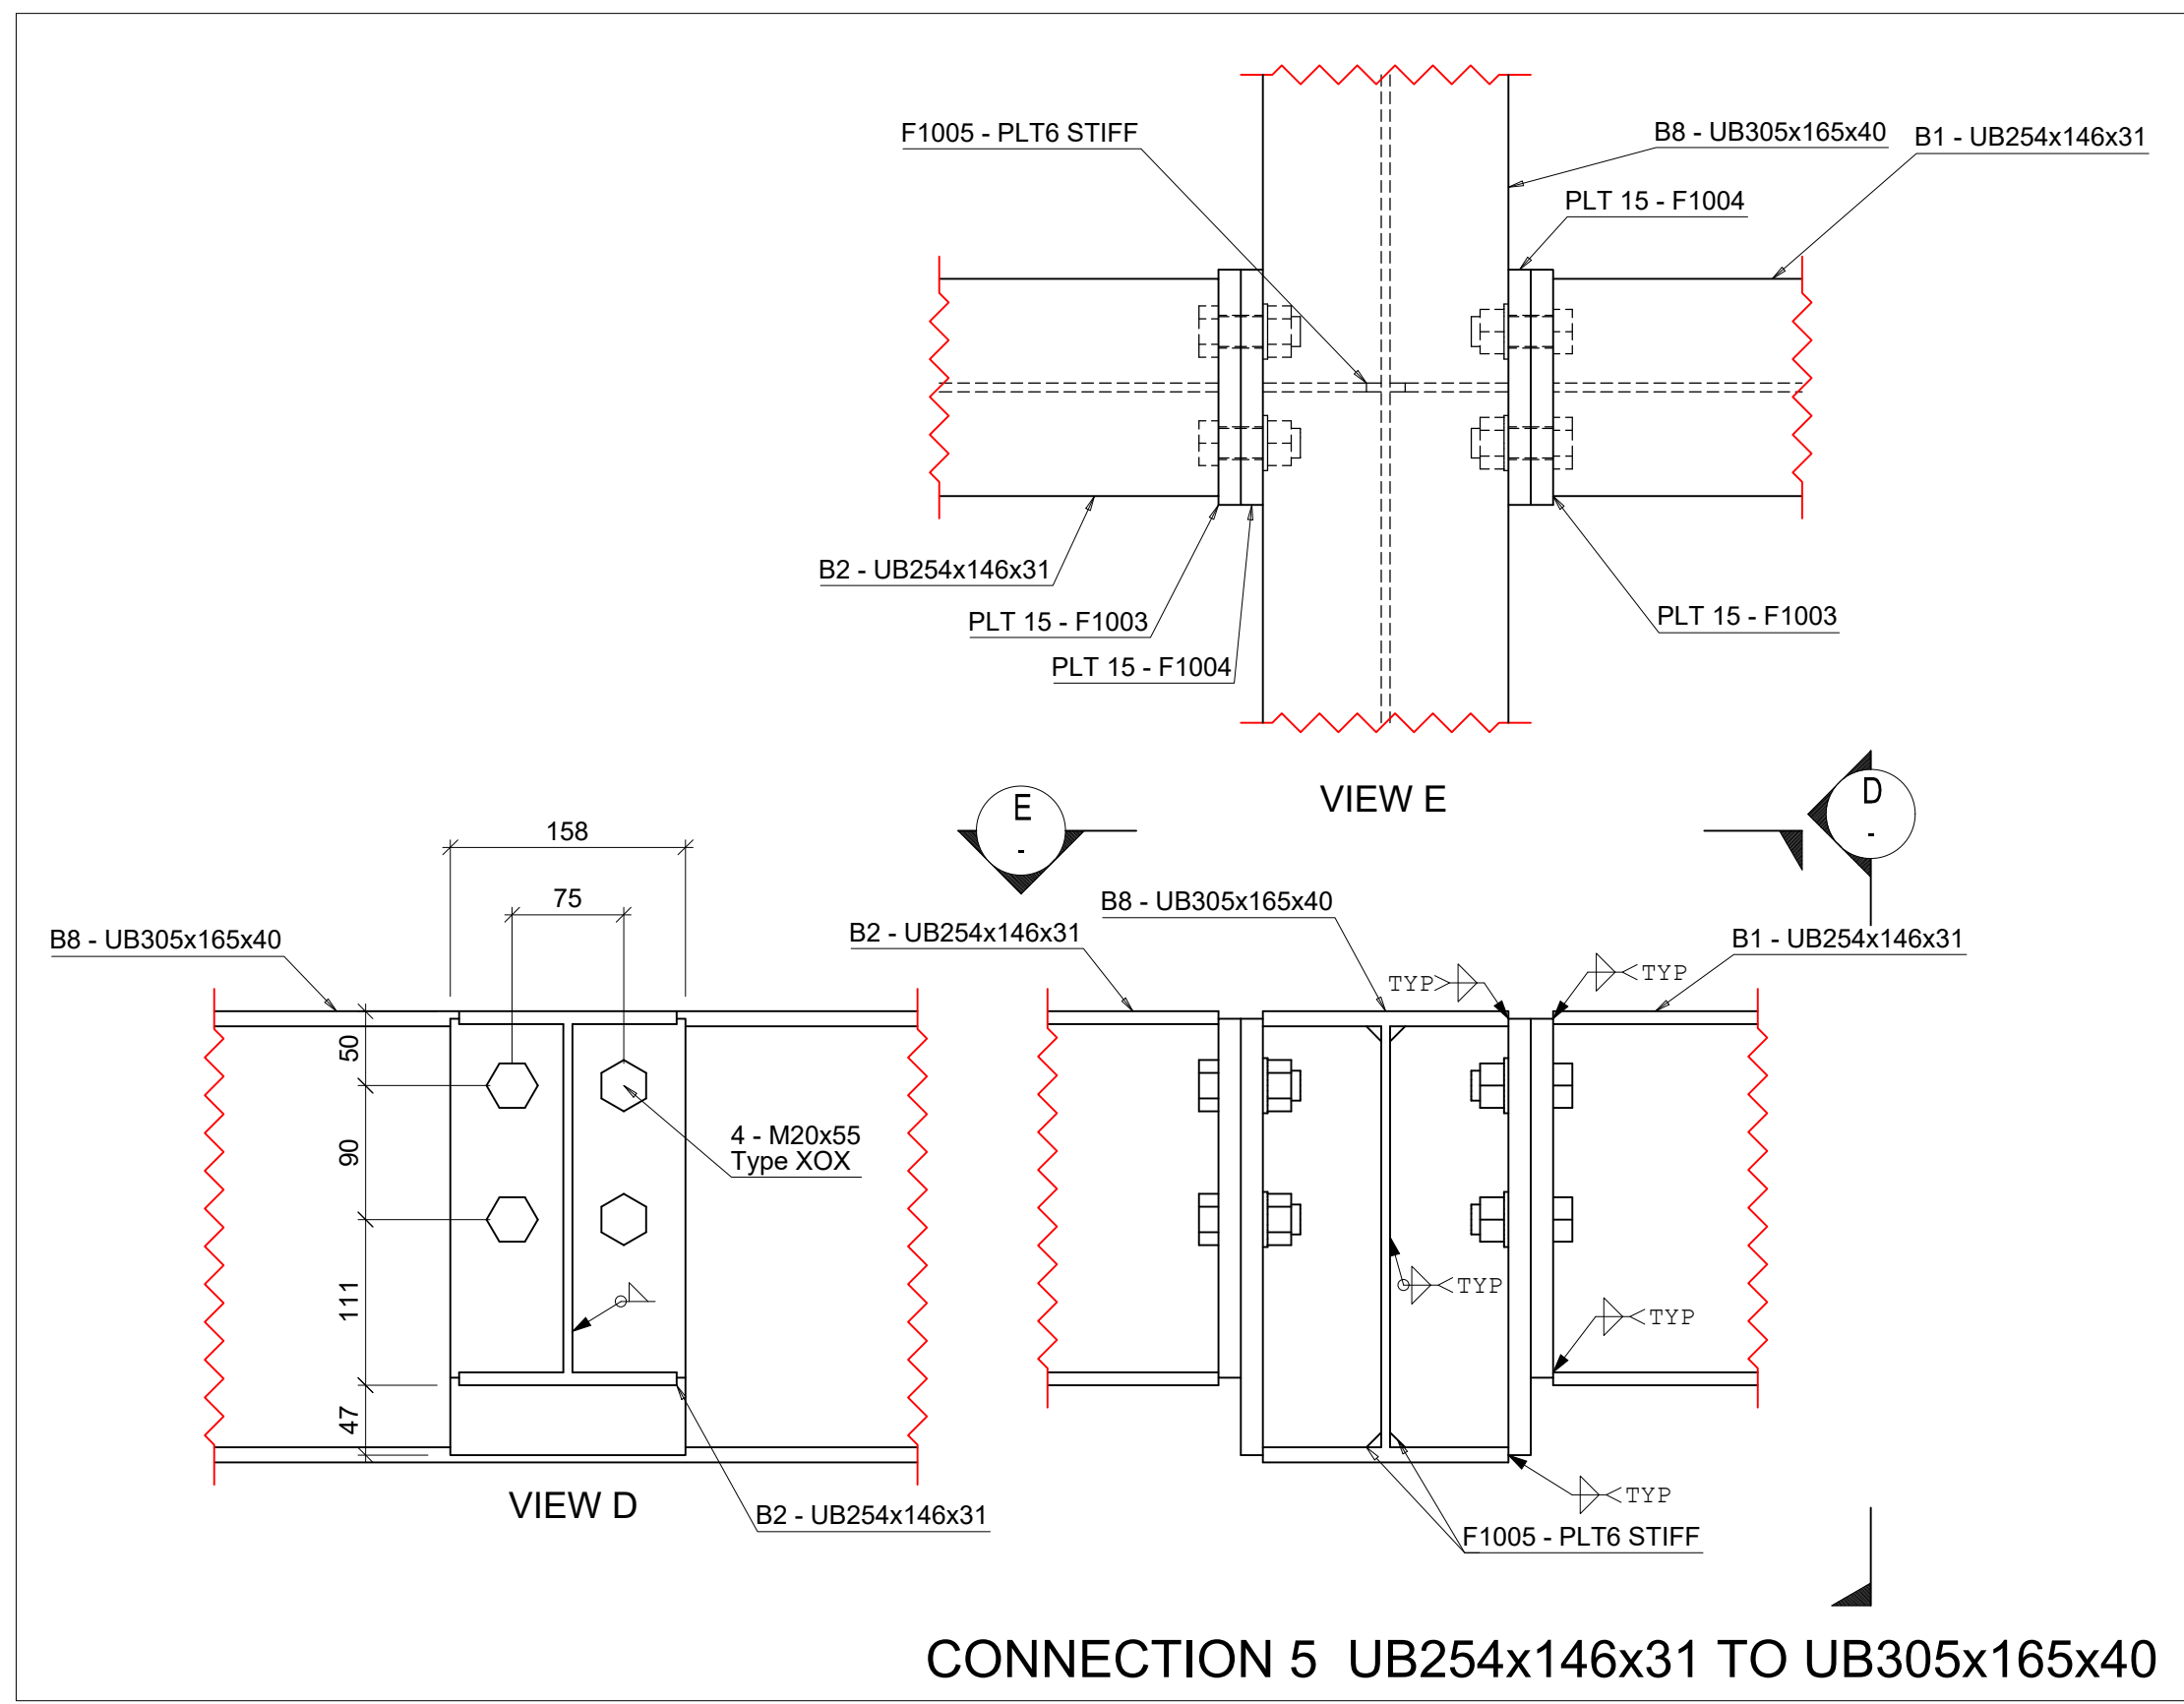
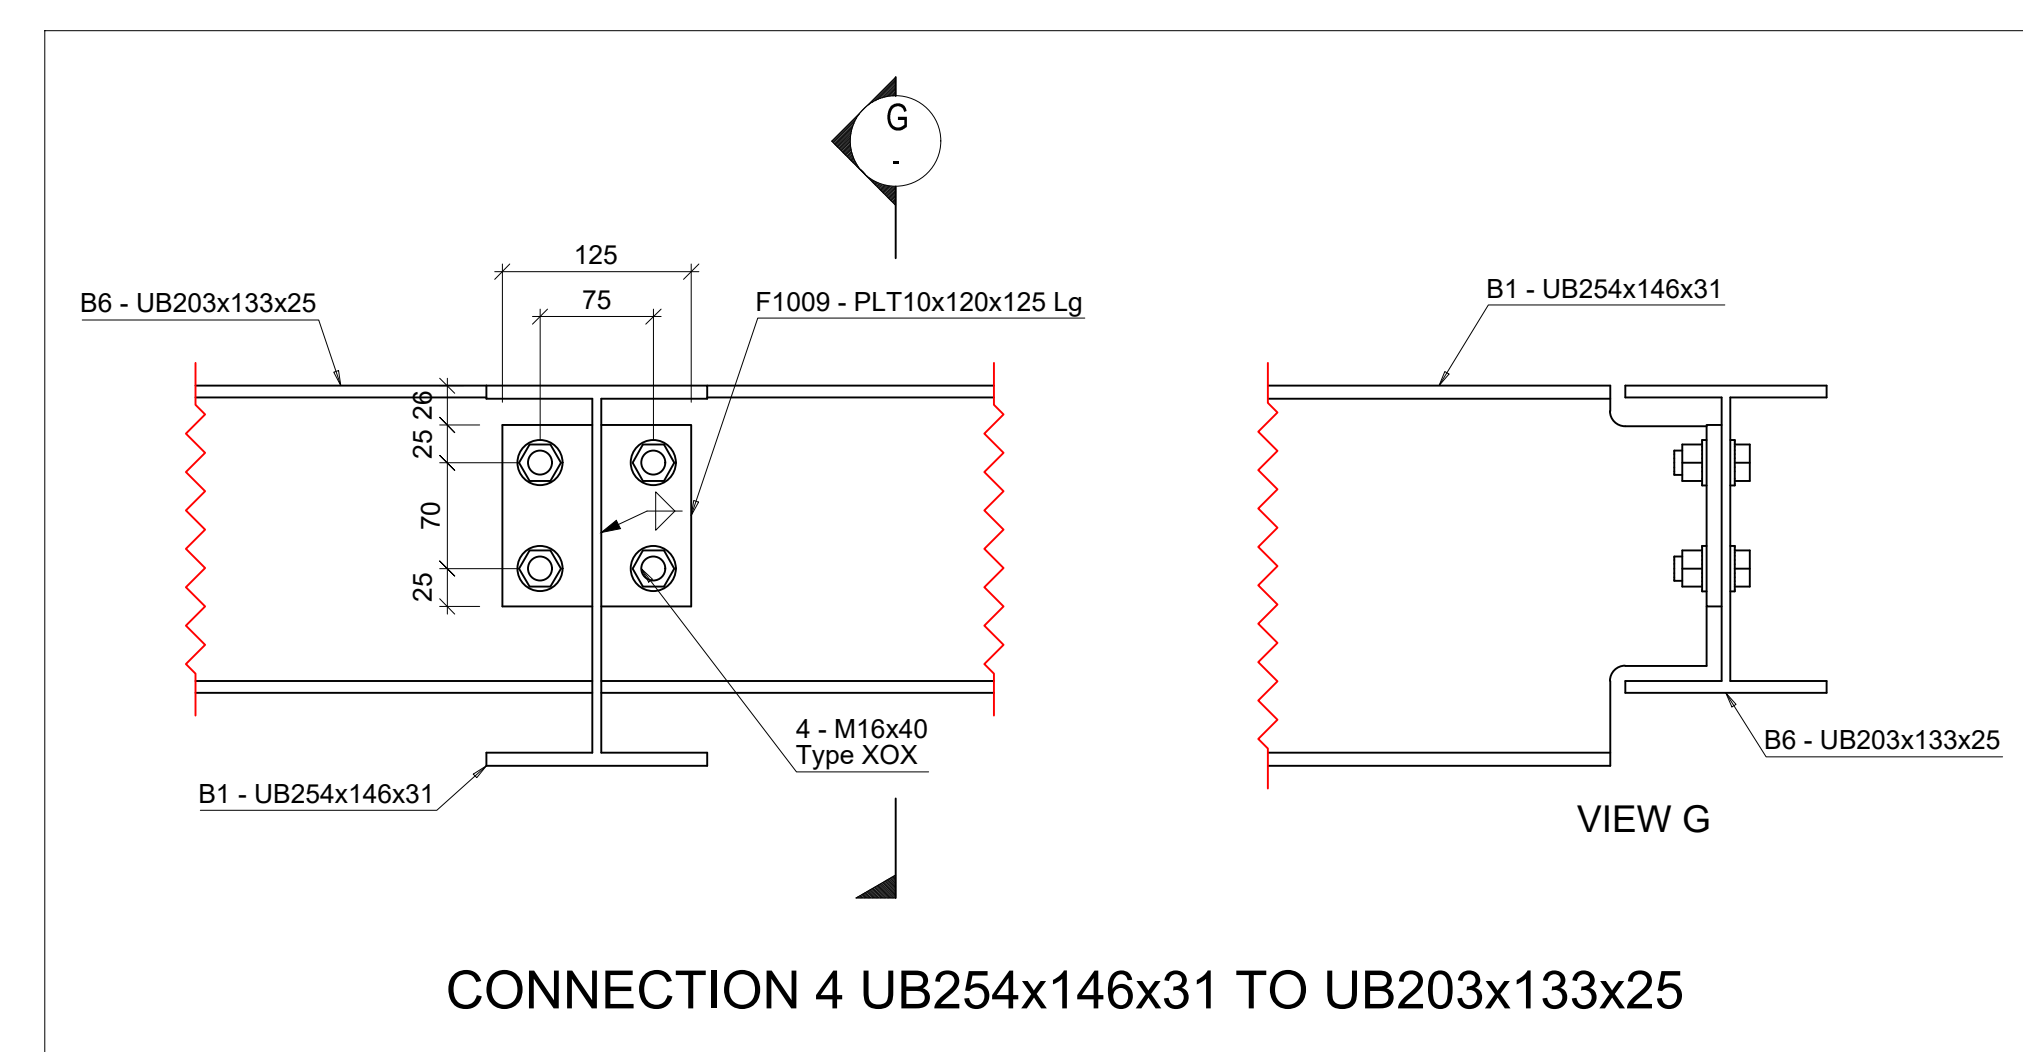
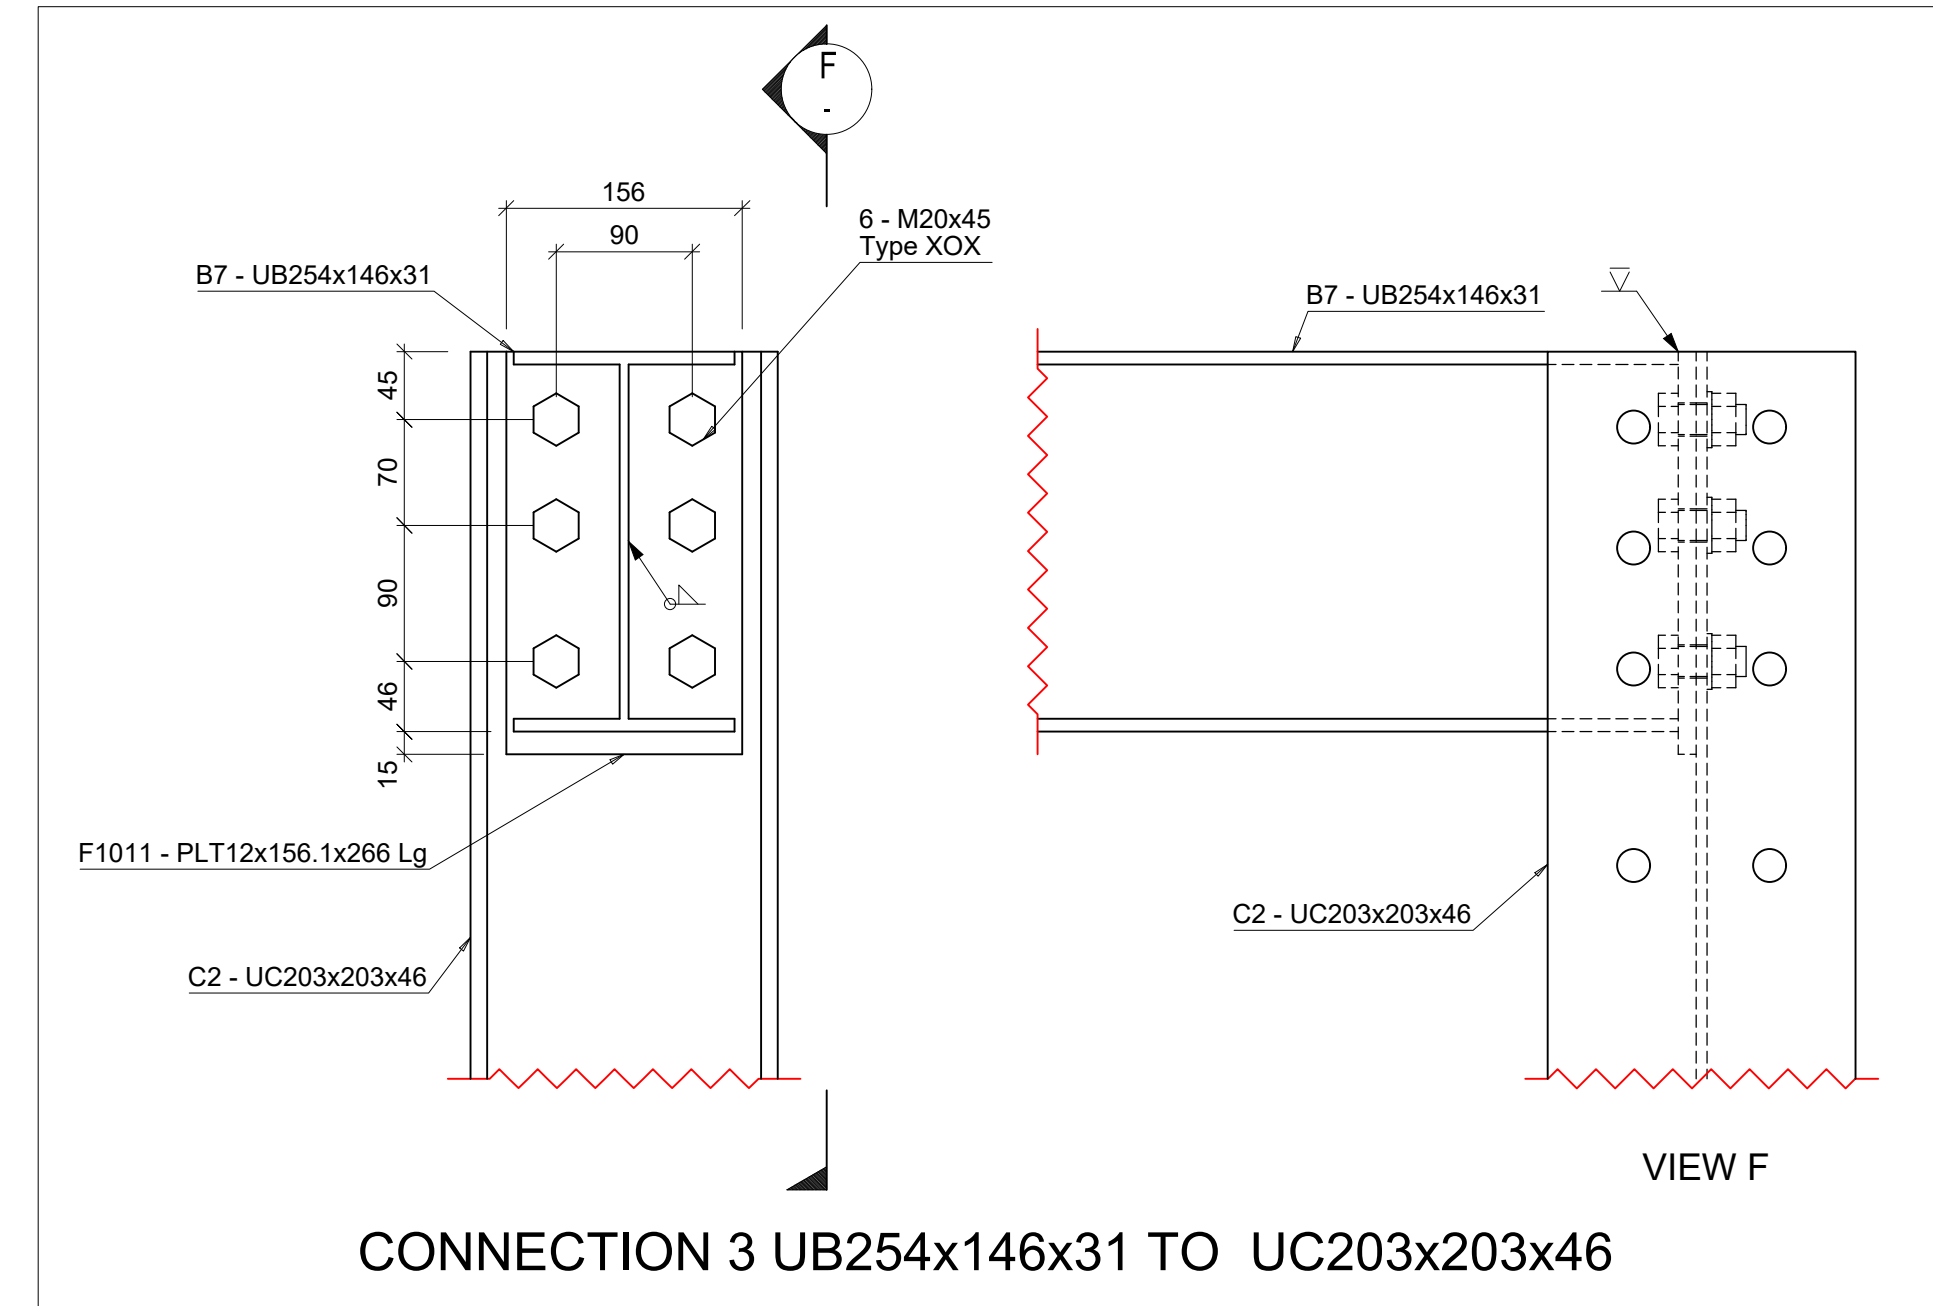


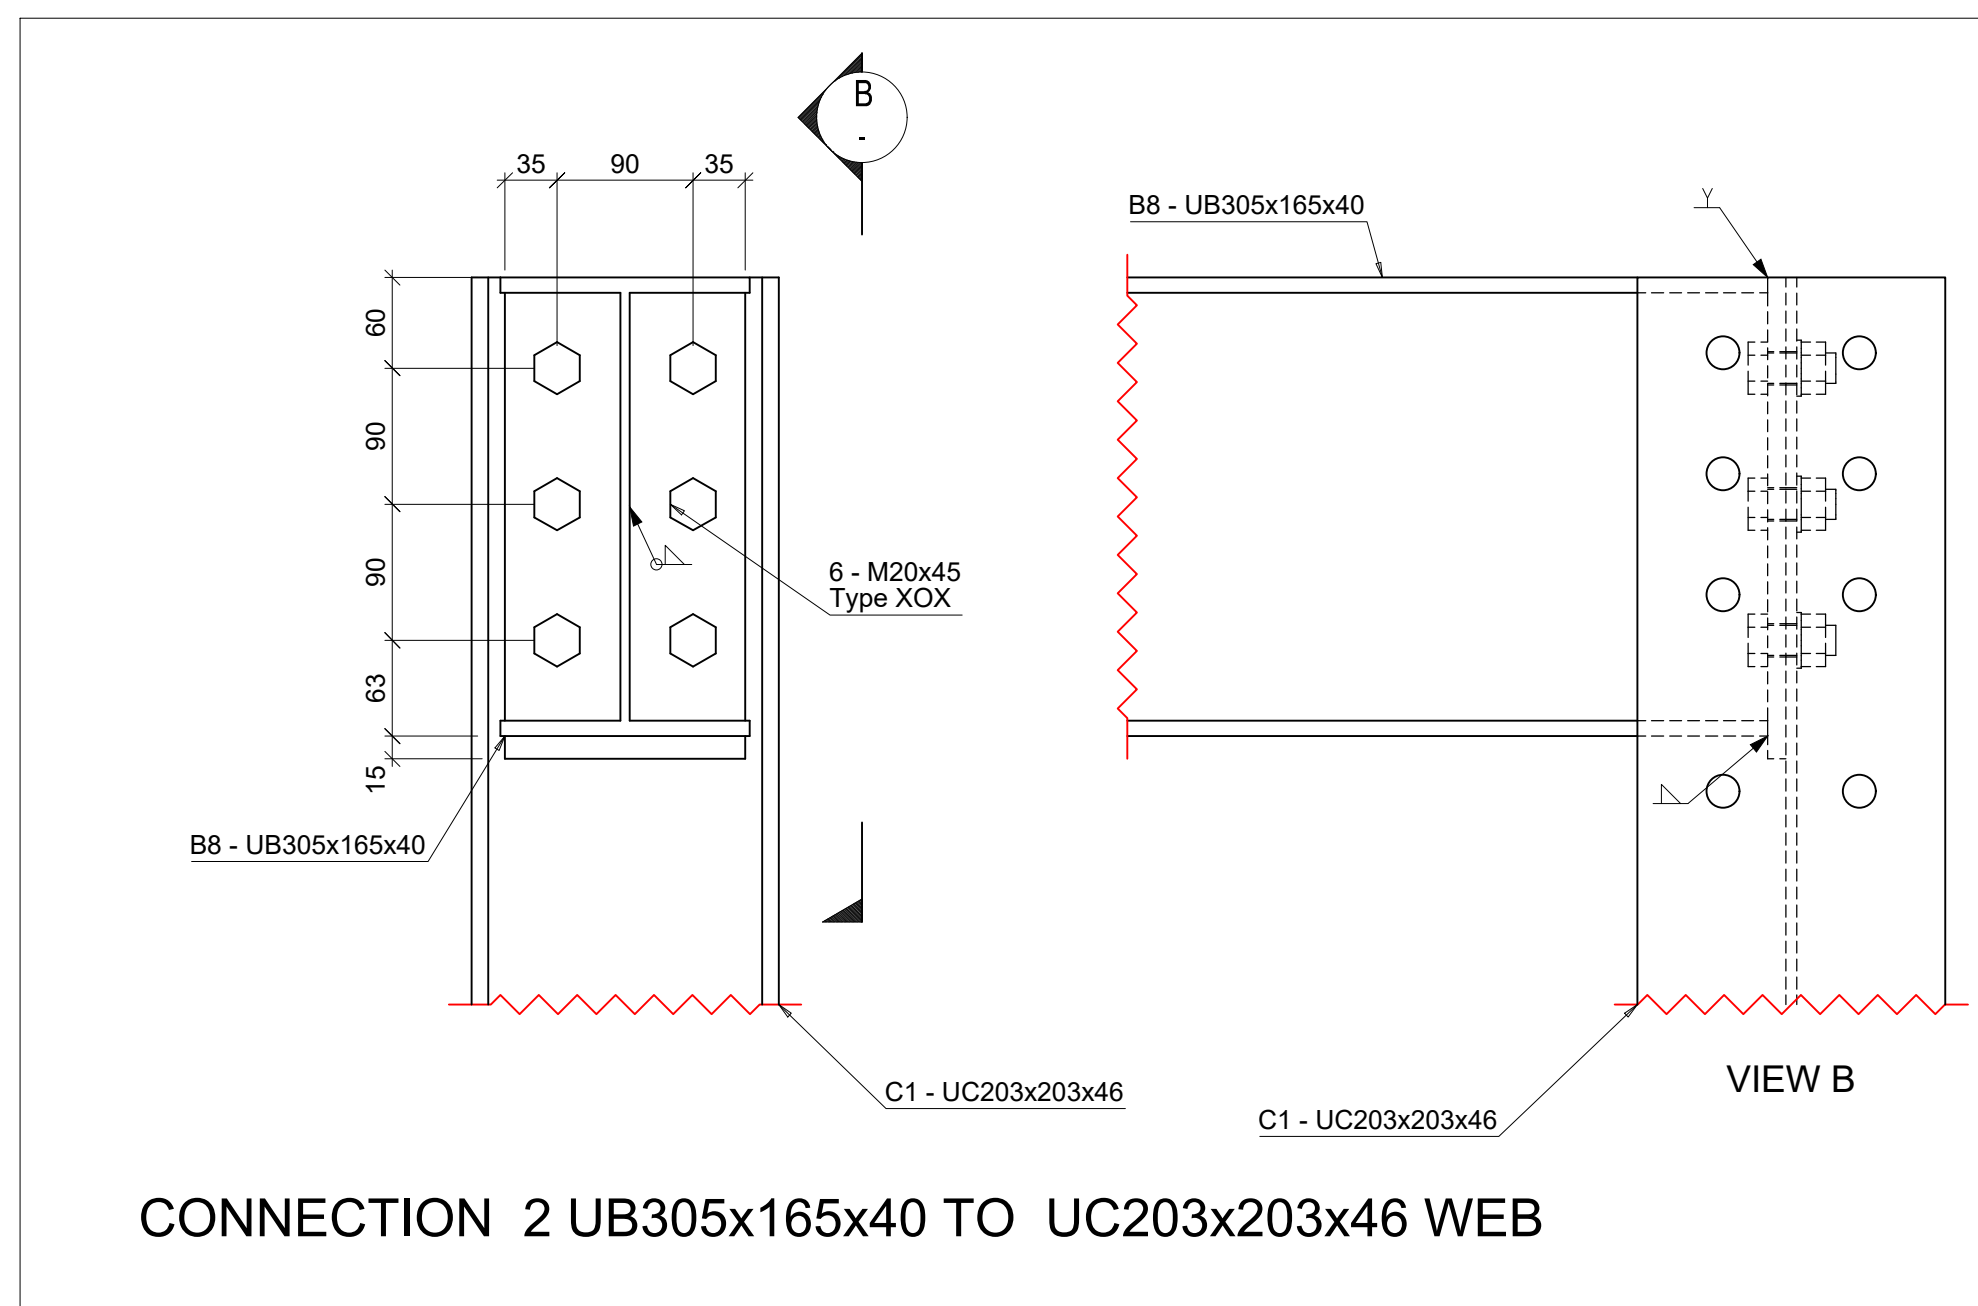

General Notes

1. This drawing must not be scaled.

A	10/07/2019	ISSUED FOR CONSTRUCTION	DC
P1	25/06/2019	BOLT SIZES ADDED	DC
P	20/06/2019	ISSUED FOR APPROVAL	DC
Index	Date	Description	Author

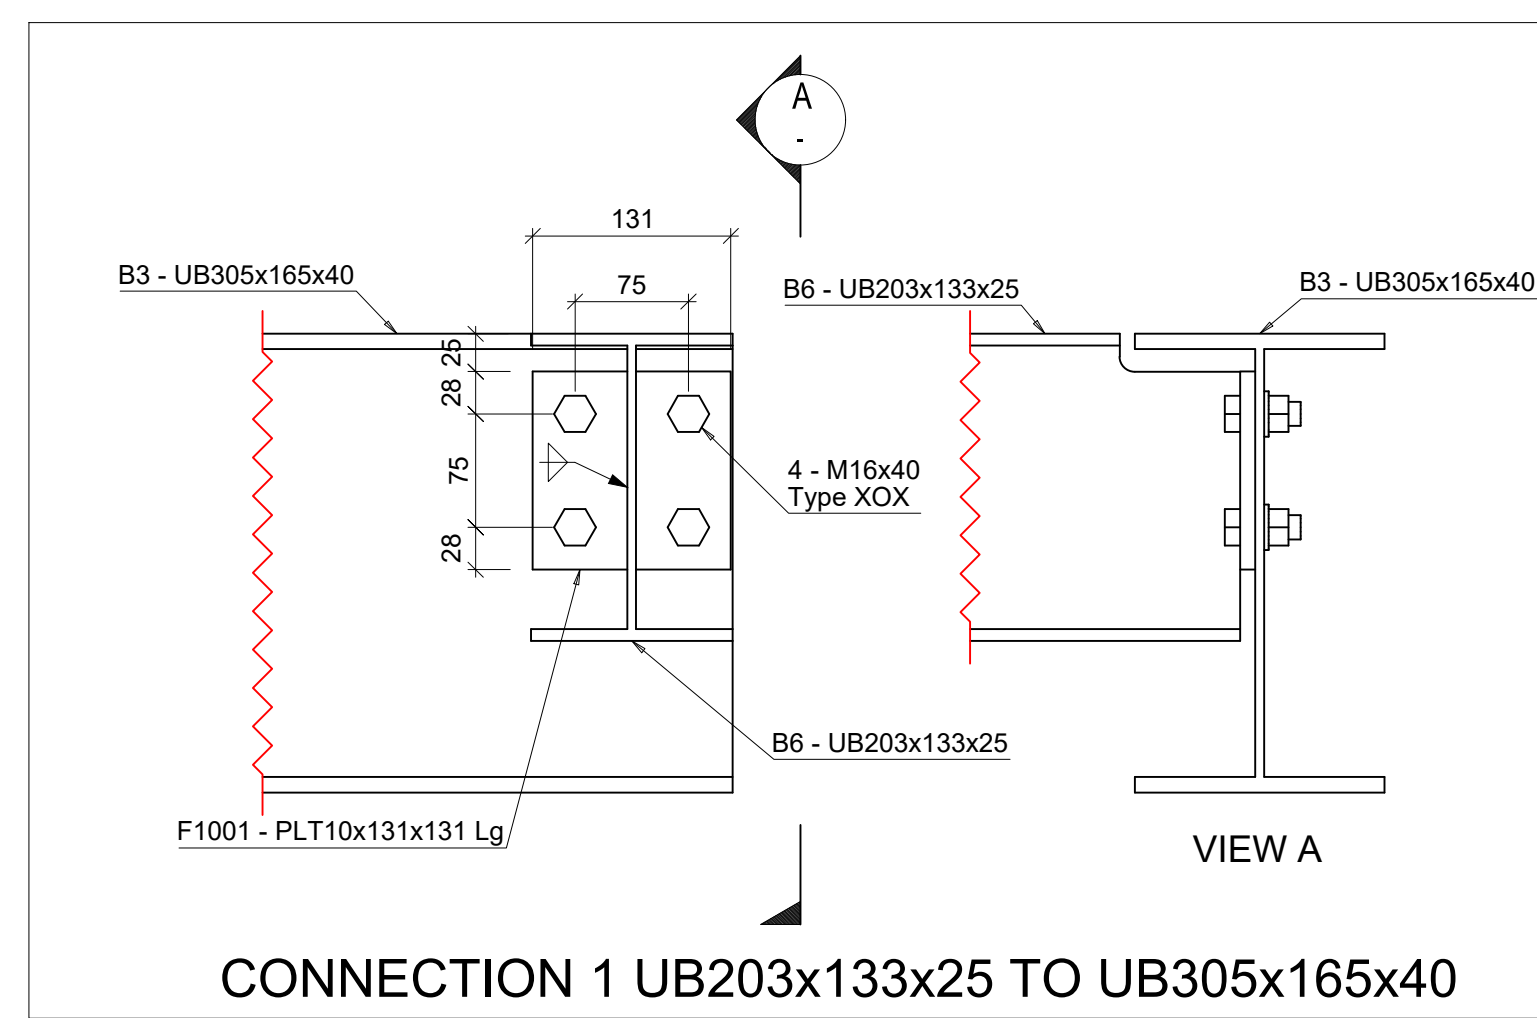

AGENT

Your Name

PROJECT

Sample project

RAWING TITLE

FRAMES 2 & 3 CONNECTION DETAILS

RAWN BY D.Care	CHECKED BY	DATE 11/06/2019	SCALE 1:5
PROJECT No. B01388		DRAWING No. B01388-BH-GF-102 6 of 6	REV A