



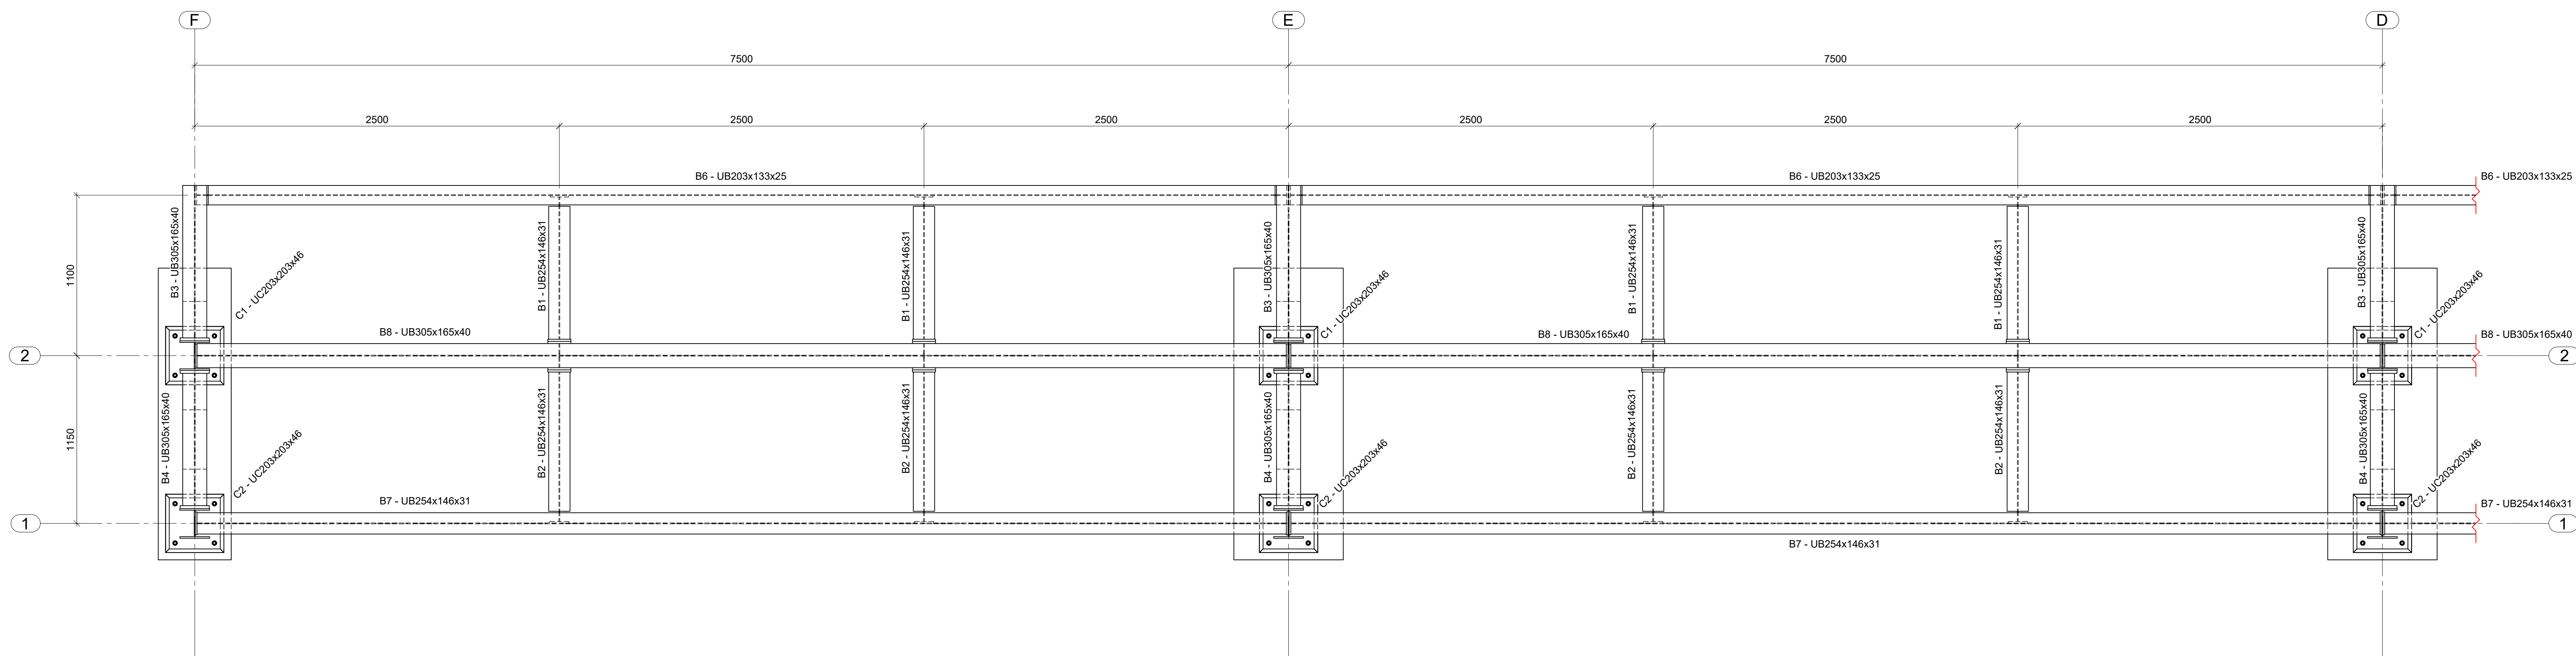

PLATFORM PLAN ON FRAME 2 & 3
GRIDS F TO D
FOR ELEVATIONS SEE DRAWING
B01388-BH-GF-102 4 of 6

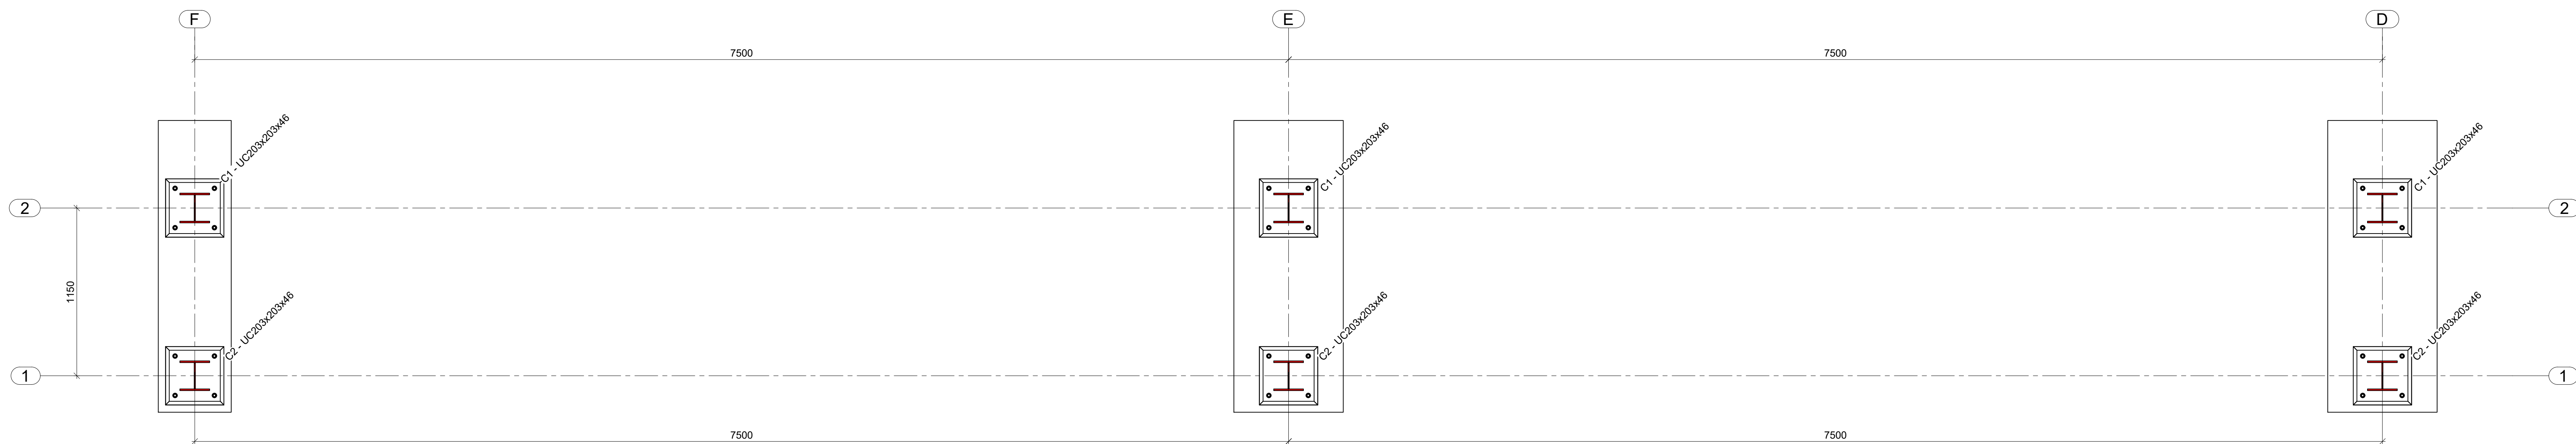

BASE PLATE
PLAN ON FRAME 2 & 3 GRIDS F TO D

CONTINUED ON DRAWING B01388-BH-GF-102 3 of 6

CONTINUED ON DRAWING B01388-BH-GF-102 3 of 6

General Notes

1. This drawing must not be scaled.

A	10/07/2019	ISSUED FOR CONSTRUCTION	DC
P	20/06/2019	ISSUED FOR APPROVAL	DC
Index	Date	Description	Author

REVISIONS



CLIENT
Sample Project

PROJECT
Sample Project Frames 2 & 3

DRAWING TITLE
PLAN ON FRAMES 2 & 3 GRIDLINES F TO D

DRAWN BY D. Carr	CHECKED BY	DATE 05/06/2019	SCALE 1:25
---------------------	------------	--------------------	---------------

PROJECT No. B01388	DRAWING No. B01388-BH-GF-102 2 of 6	REV A
-----------------------	--	----------