



CONTINUED ON DRAWING B01388-BH-GF-102 2 of 6

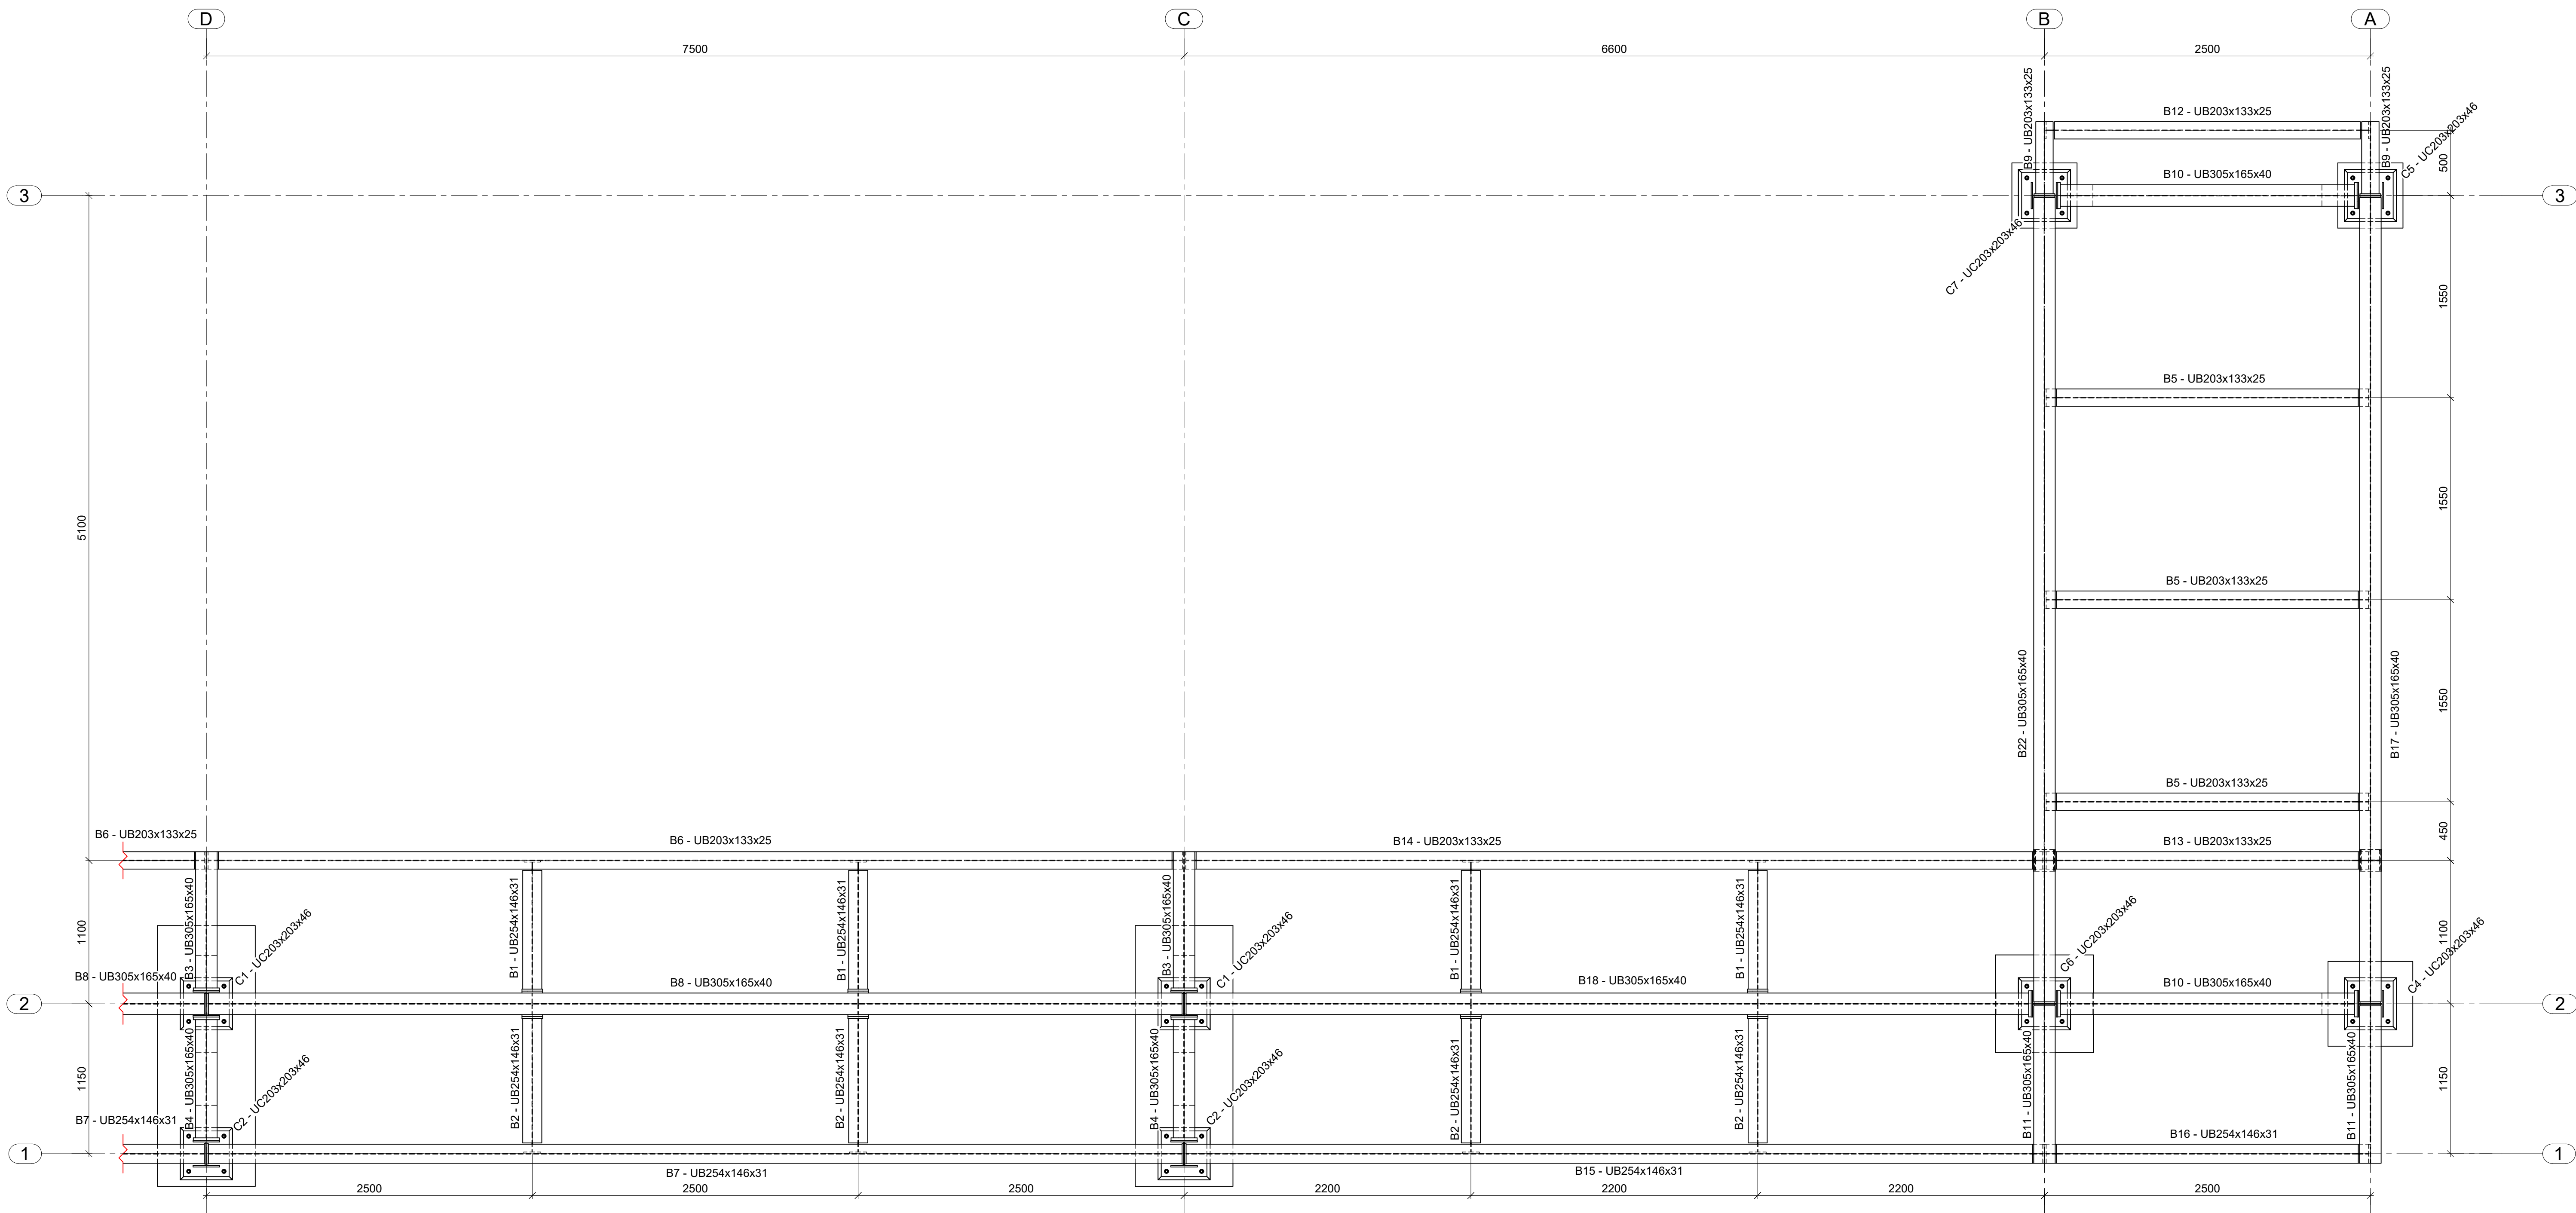

PLATFORM PLAN ON FRAME 2 & 3
GRIDS F TO D
FOR ELEVATIONS SEE DRAWING
B01388-BH-GF-102 5 of 6

CONTINUED ON DRAWING B01388-BH-GF-102 2 of 6

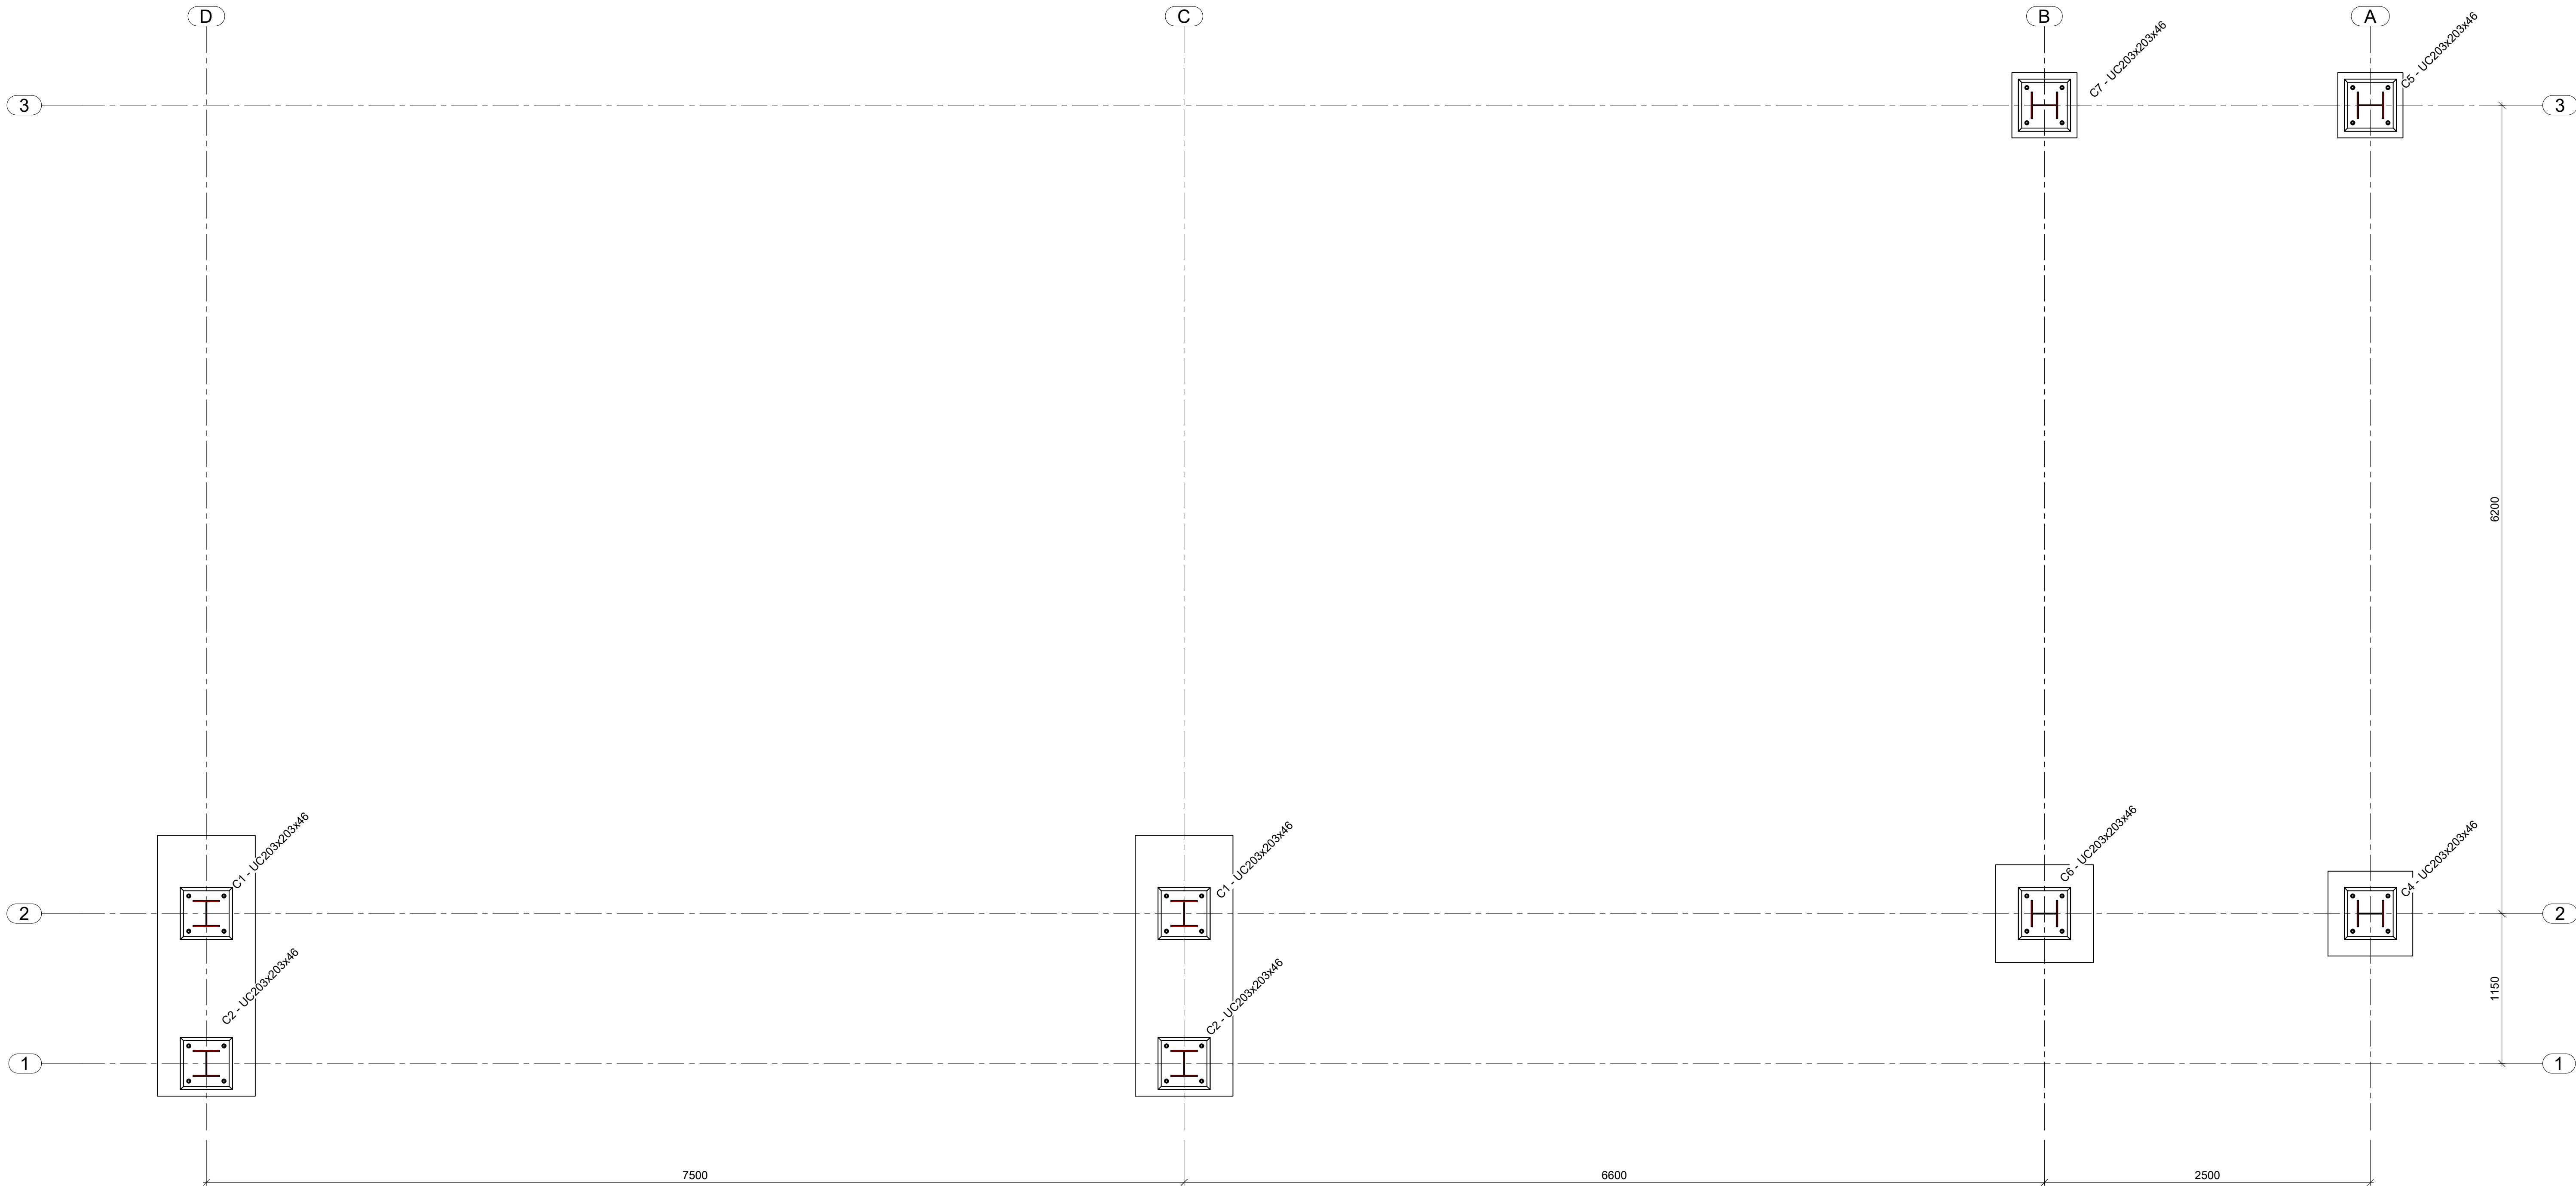

BASE PLATE PLAN ON FRAME 2 & 3
GRIDS D TO A

General Notes

1. This drawing must not be scaled.

A	10/07/2019	ISSUED FOR CONSTRUCTION	DC
P	20/06/2019	ISSUED FOR APPROVAL	DC
Index	Date	Description	Author

REVISIONS



CLIENT
Sample Project

PROJECT
Sample ProjectFrames 2 & 3

DRAWING TITLE
PLAN ON FRAMES 2 & 3 GRIDLINES D TO A

DRAWN BY
D. Carr

CHECKED BY

DATE
05/06/2019

SCALE
1:25

PROJECT No.
B01388

DRAWING No.
B01388-BH-GF-102 3 of 6

REV
A