




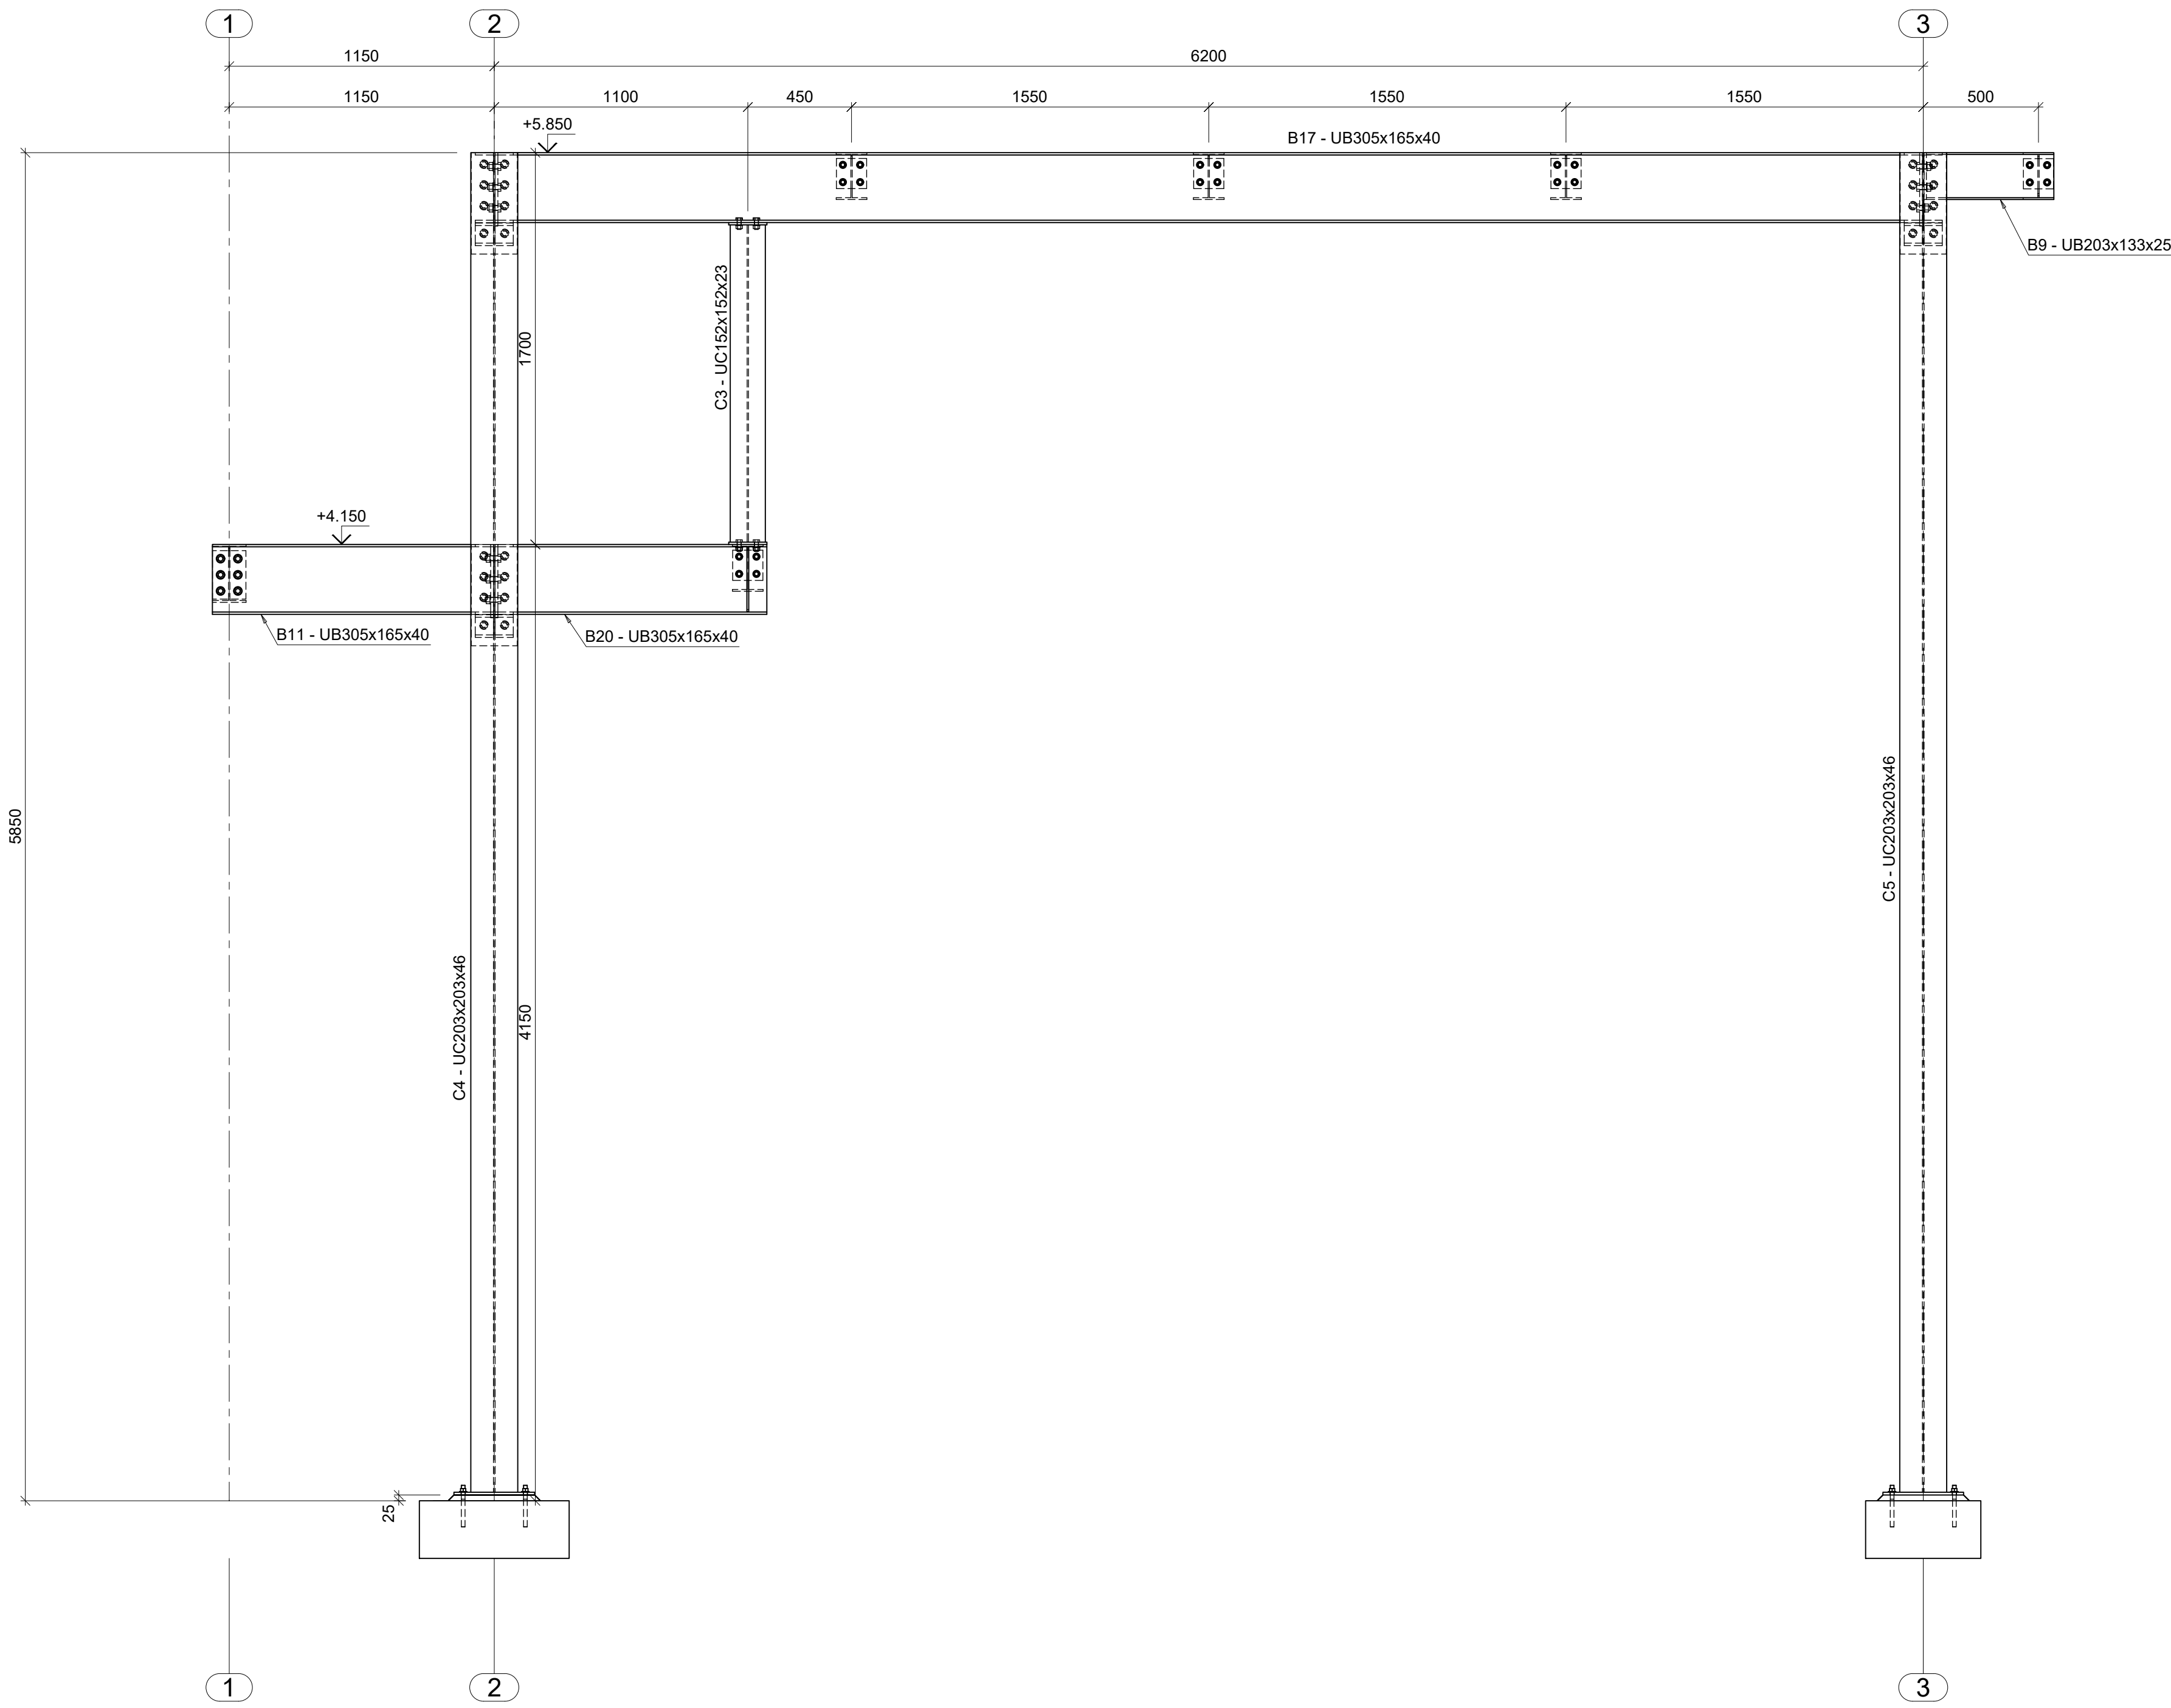

ELEVATION ON FRAME 2 & 3 GRIDLINE A 1 TO 3

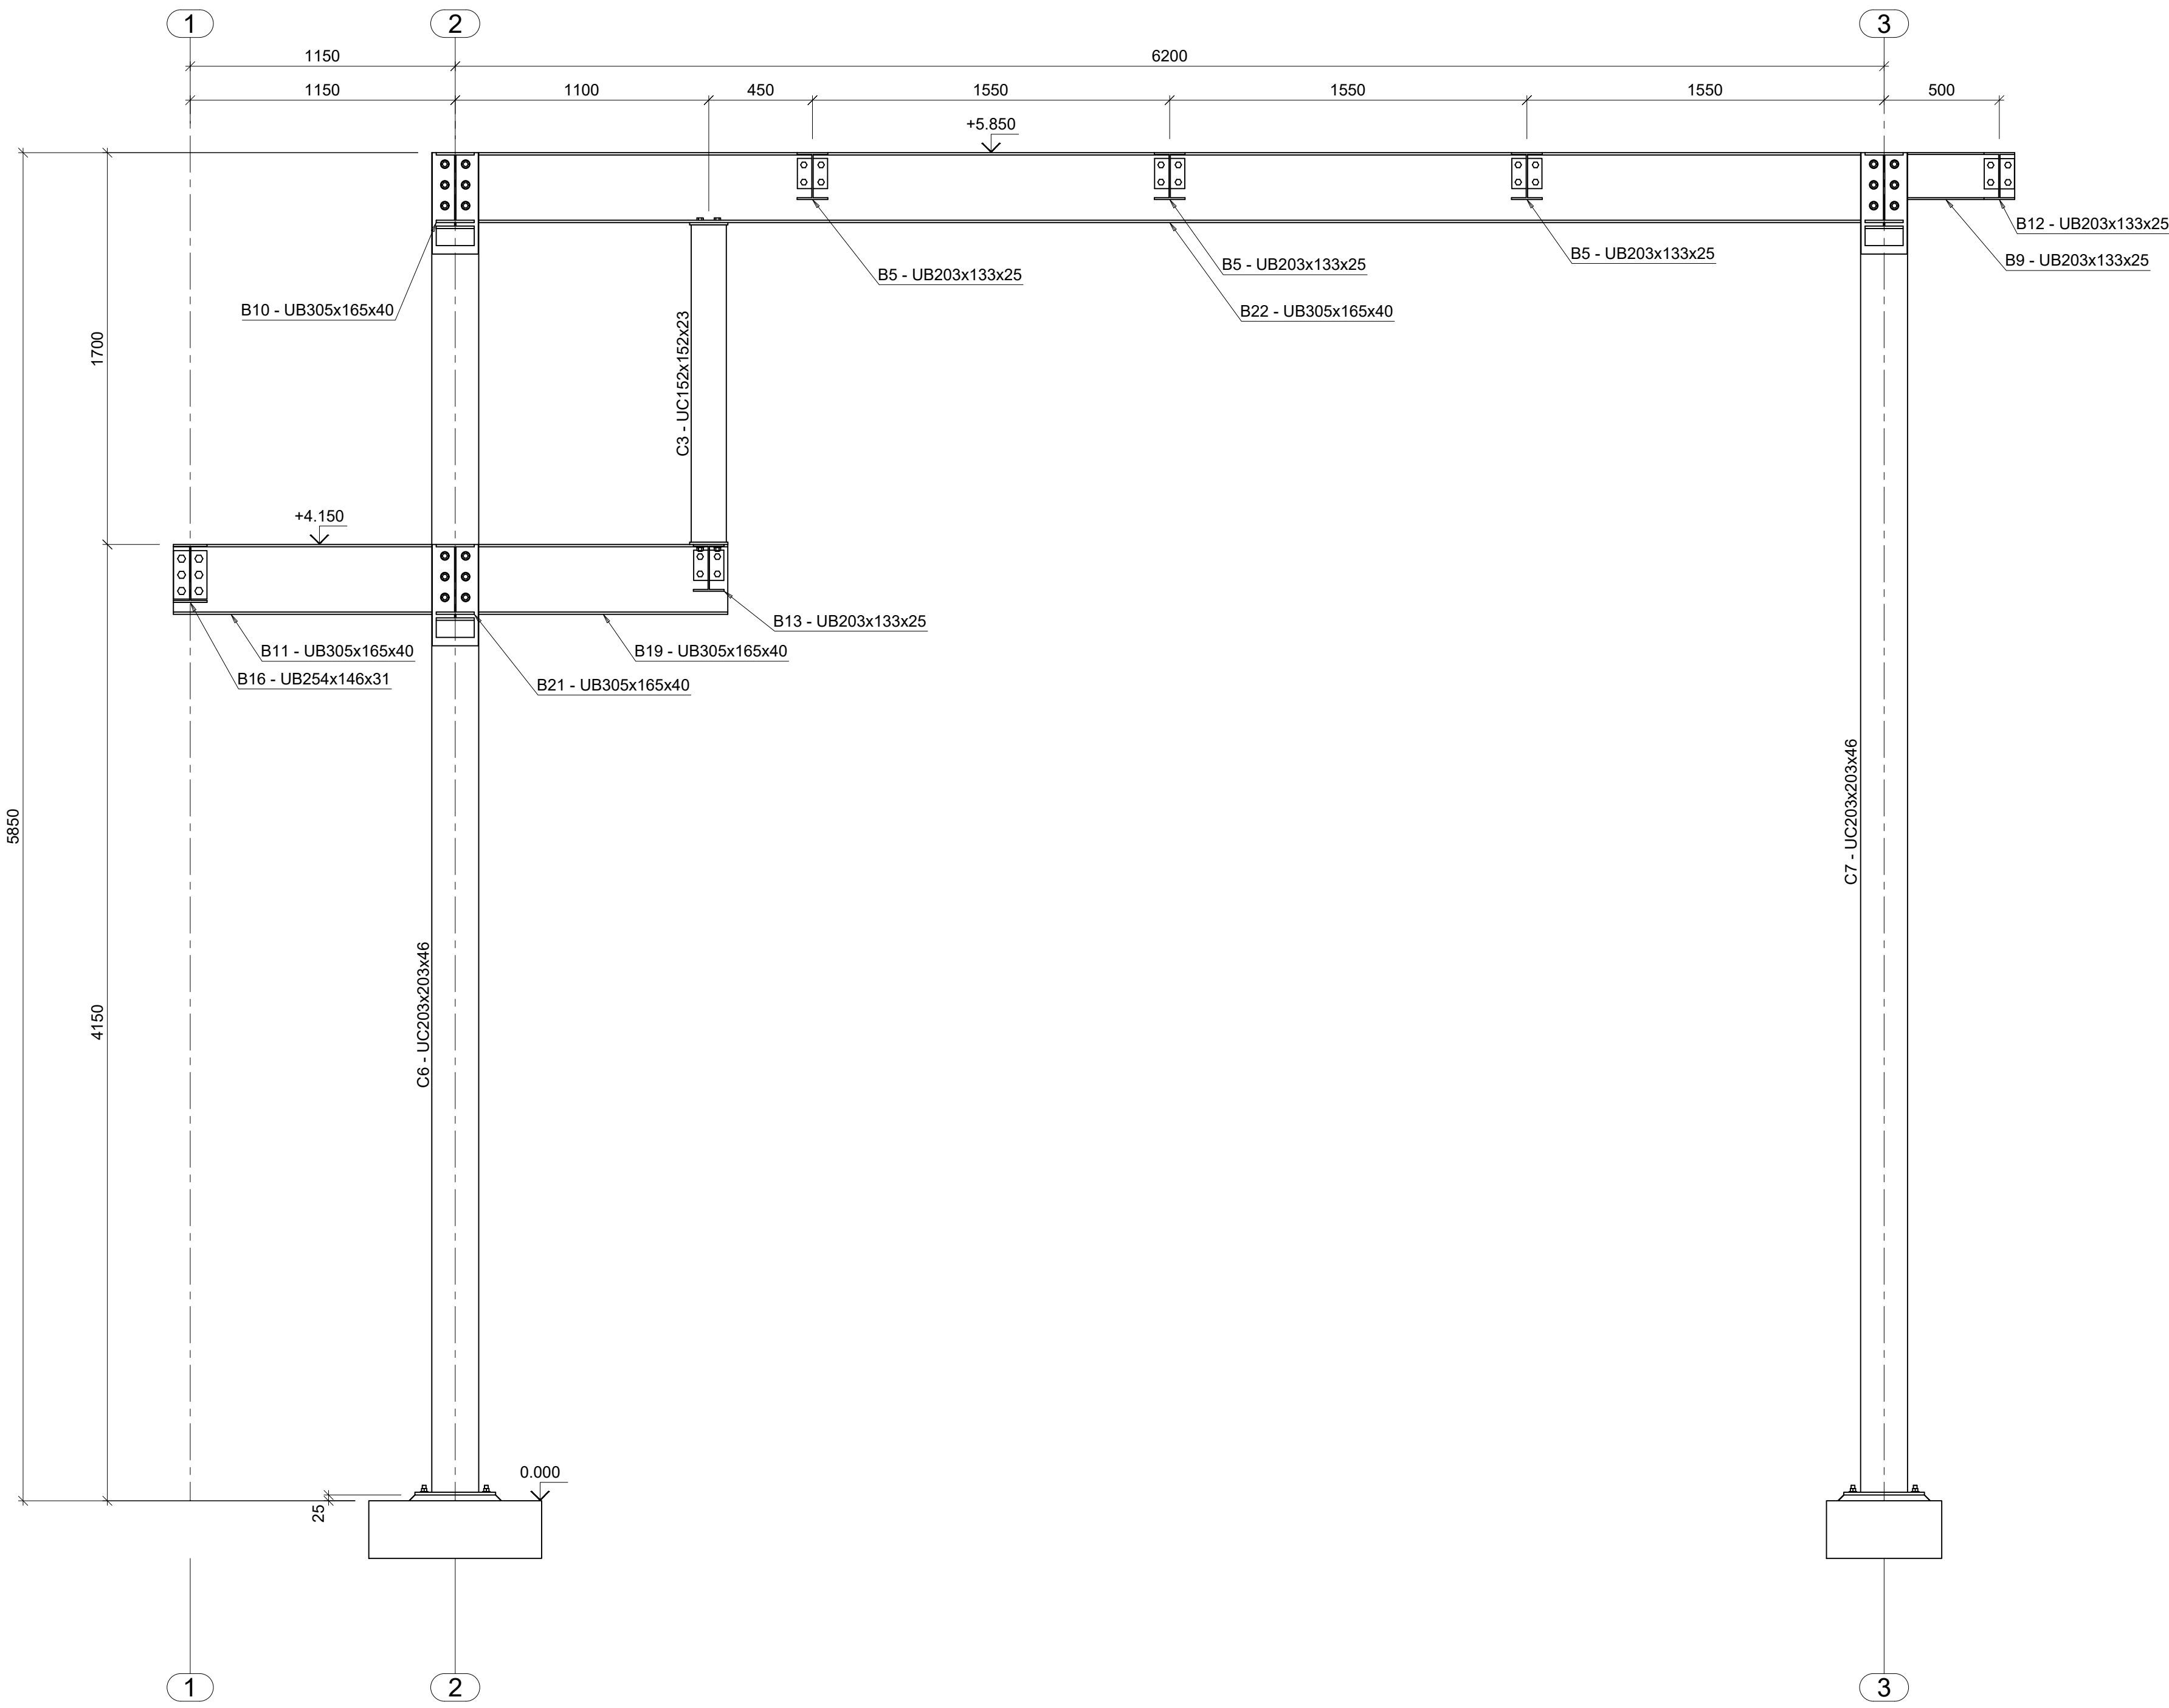

ELEVATION ON FRAME 2 & 3 GRIDLINE B 1 TO 3

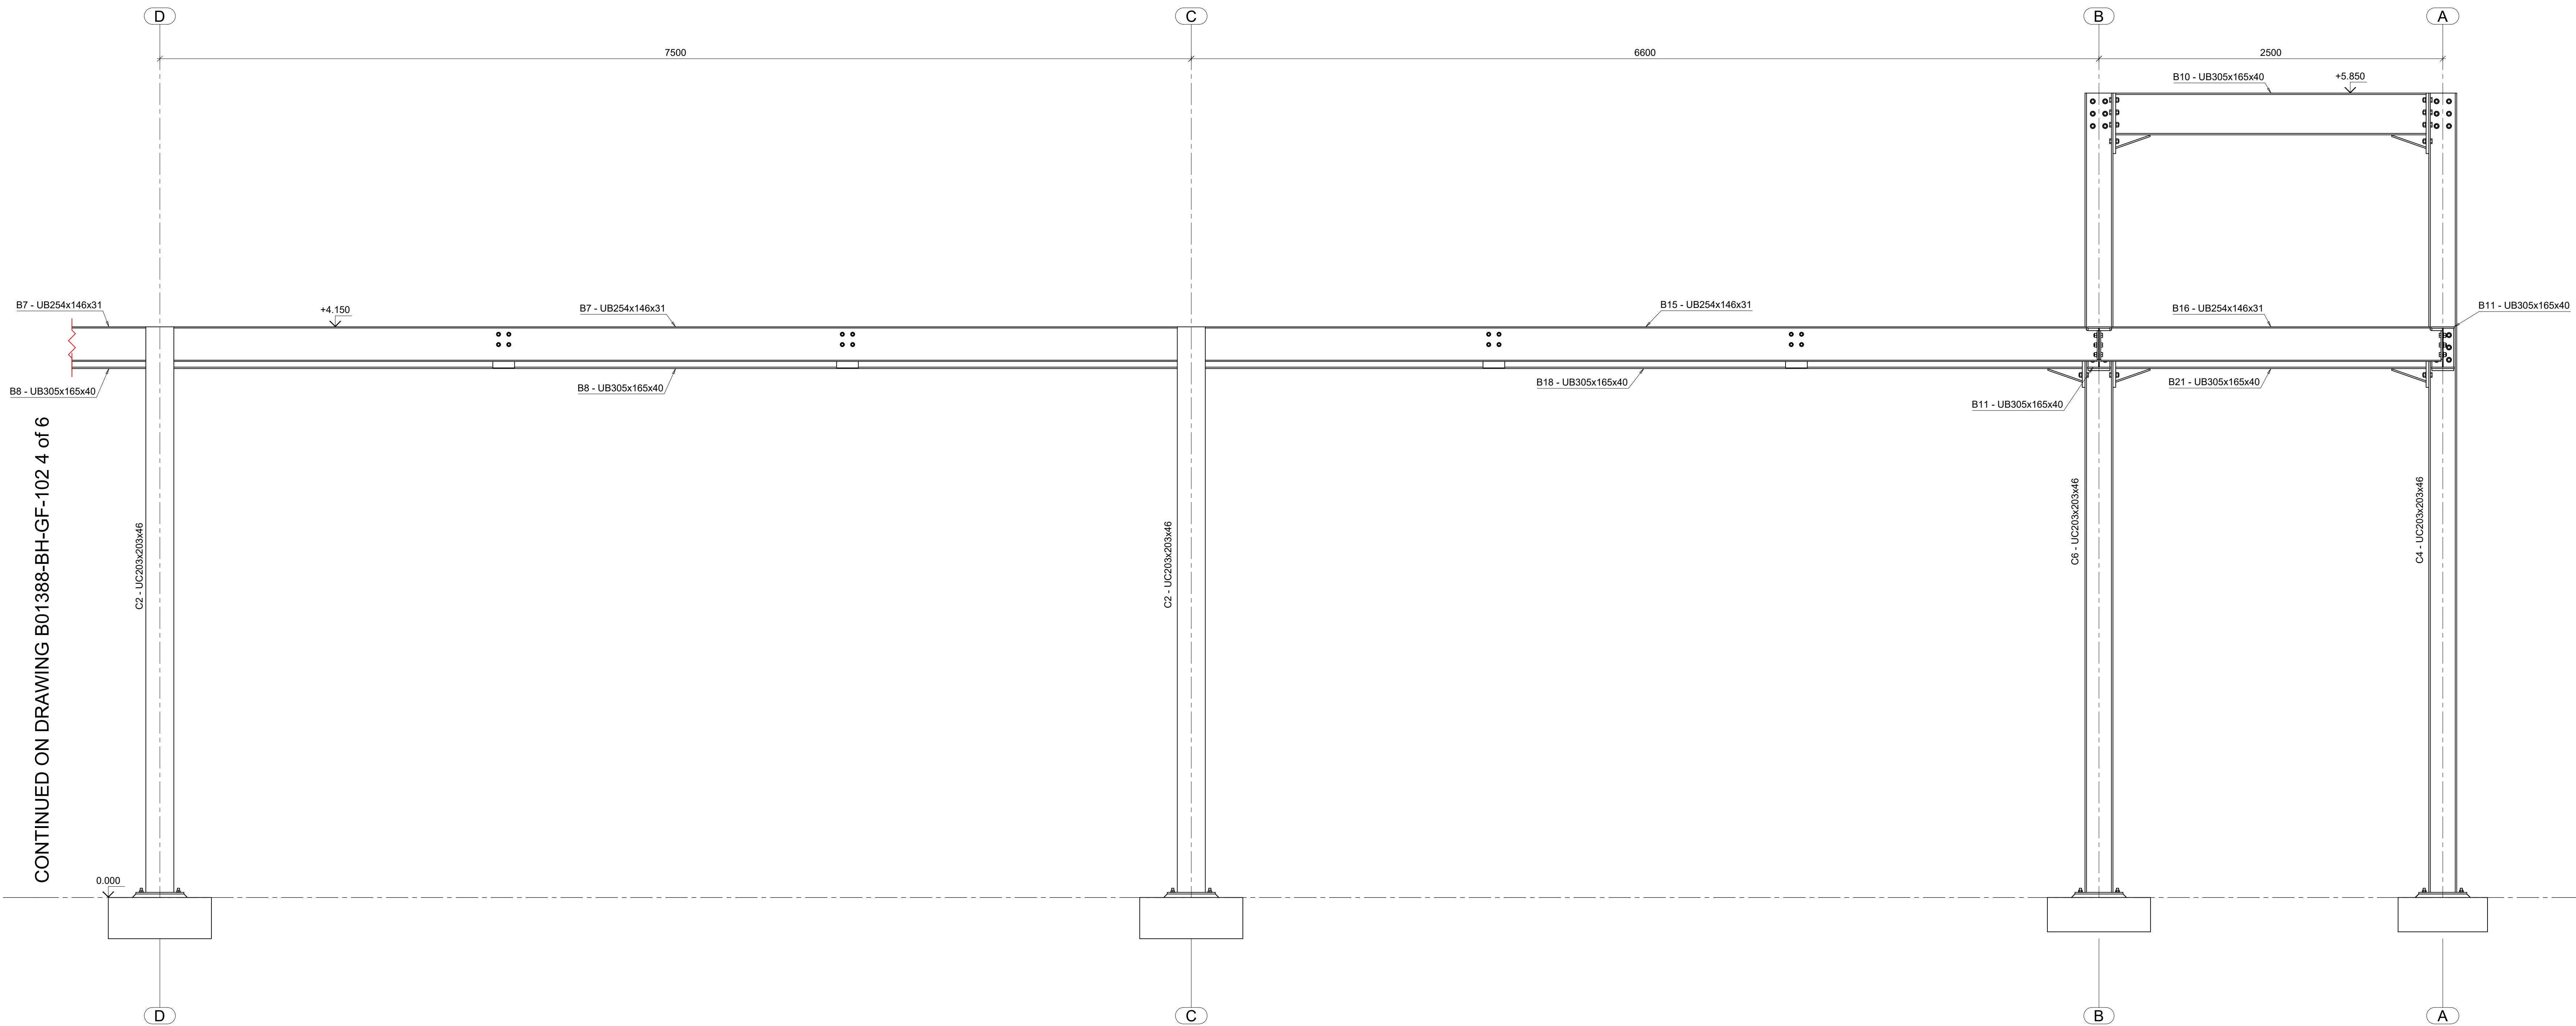

ELEVATION ON FRAME 2 & 3 GRIDLINE 1 D TO A

CONTINUED ON DRAWING B01388-BH-GF-102 4 of 6

General Notes

1. This drawing must not be scaled.

A	10/07/2019	ISSUED FOR CONSTRUCTION	DC
P	20/06/2019	ISSUED FOR APPROVAL	DC
Index	Date	Description	Author



CLIENT
Sample Project

PROJECT
Sample Project Frames 2 & 3

DRAWING TITLE
FRAMES 2 & 3 ELEVATIONS GRIDLINES D TO A

DRAWN BY D. Carr	CHECKED BY	DATE 06/06/2019	SCALE 1:20
---------------------	------------	--------------------	---------------

PROJECT No. B01388	DRAWING No. B01388-BH-GF-102 5 of 6	REV A
-----------------------	--	----------